

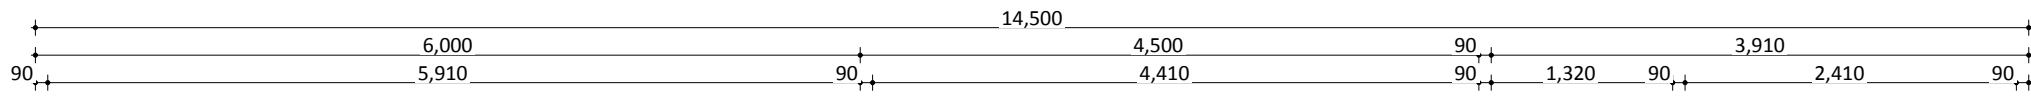



ELEVATION 01

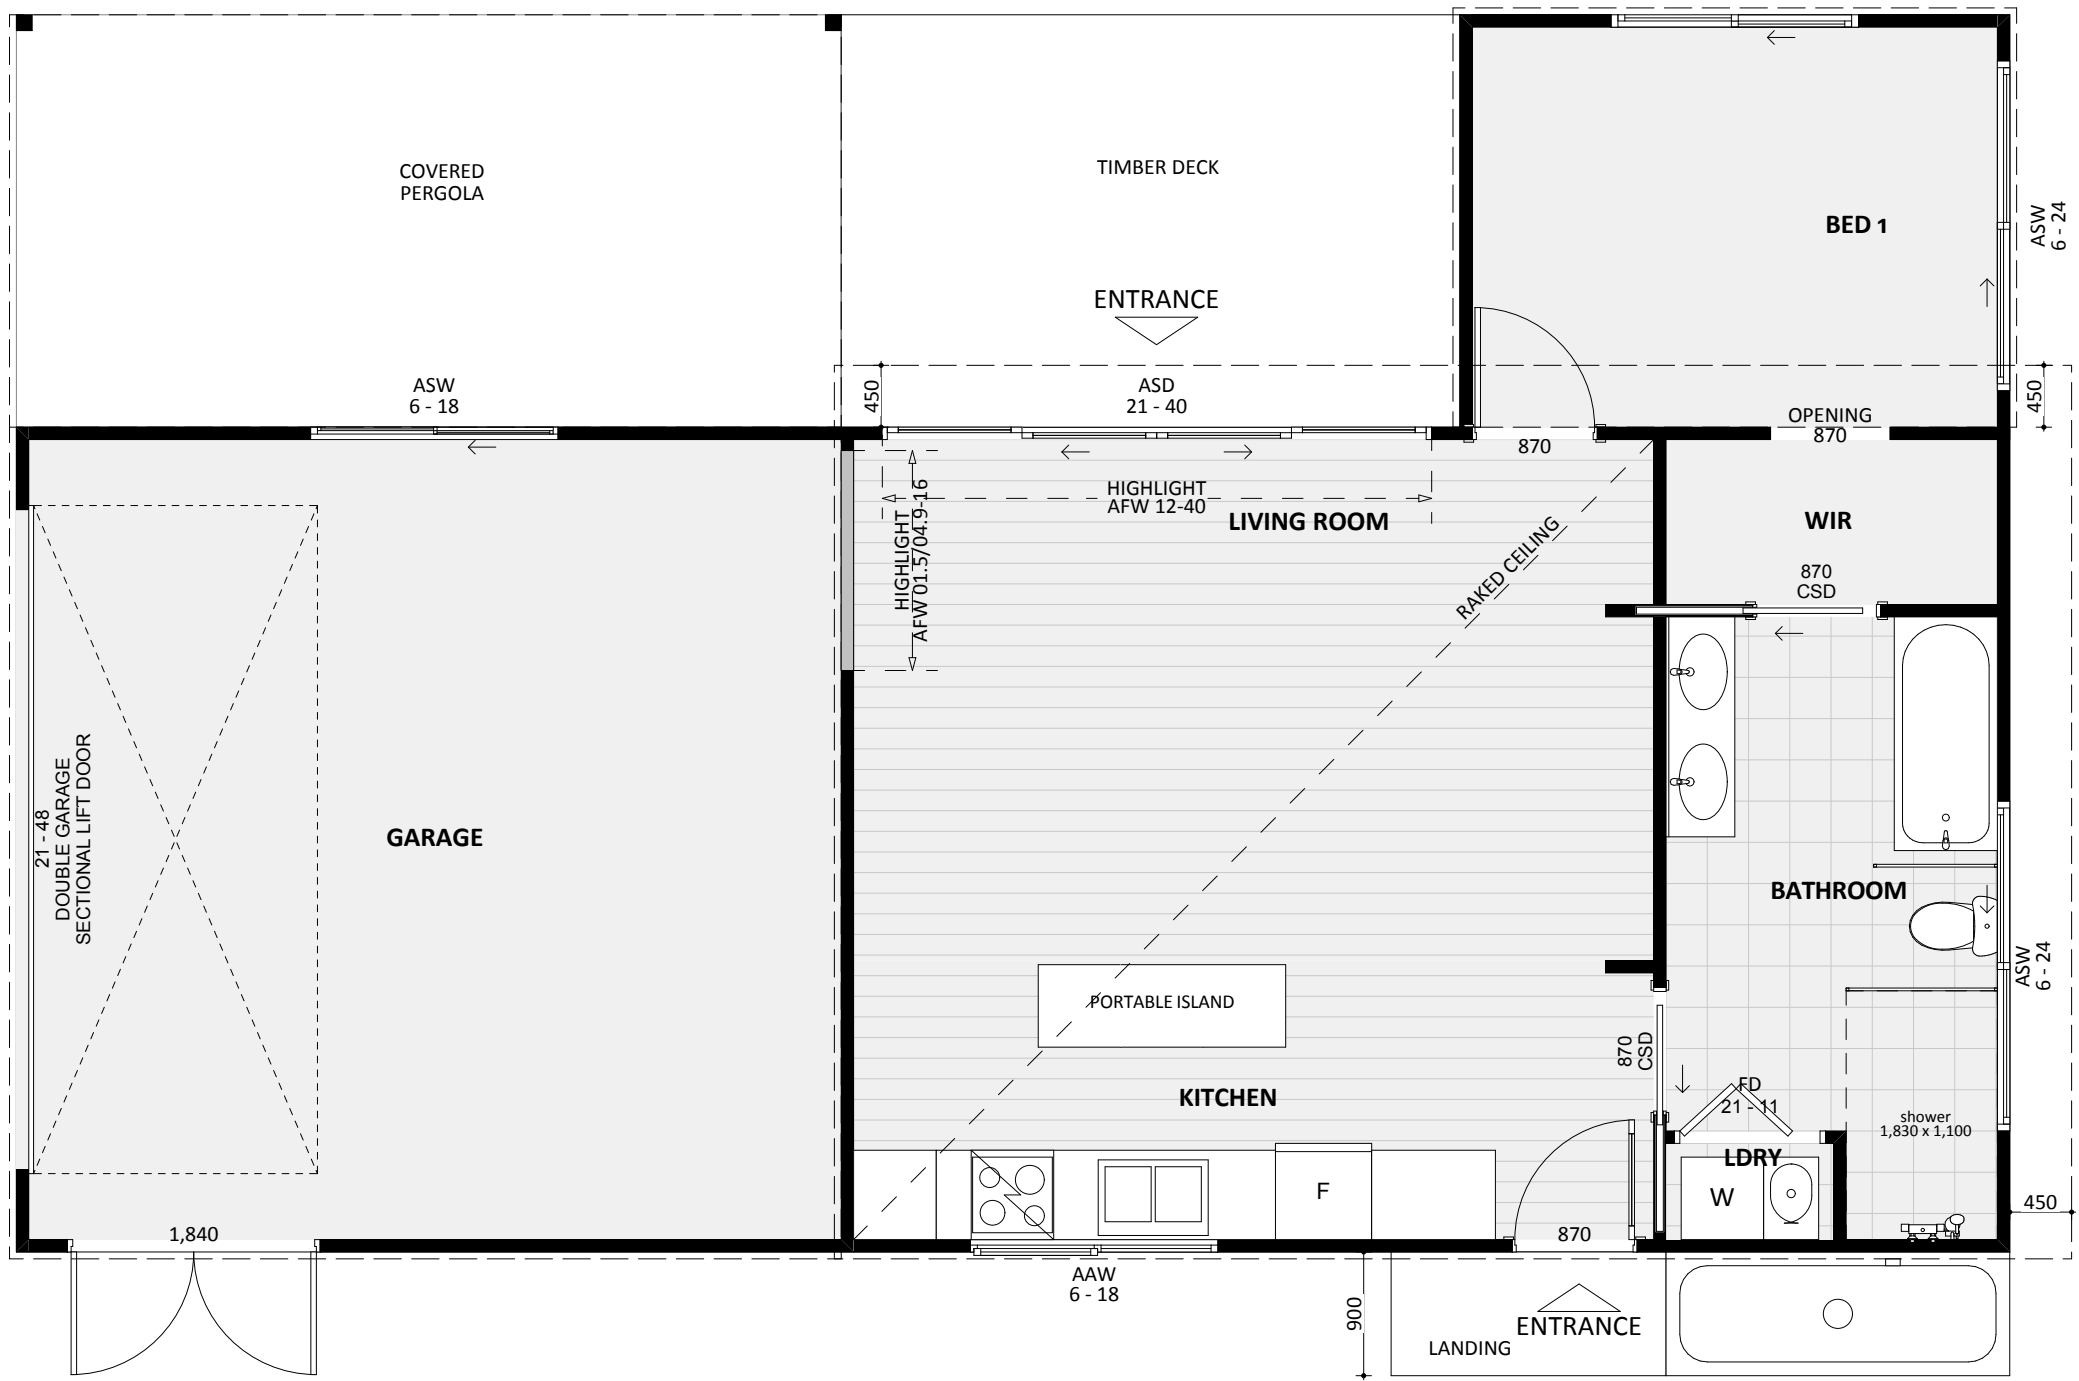

ELEVATION 03

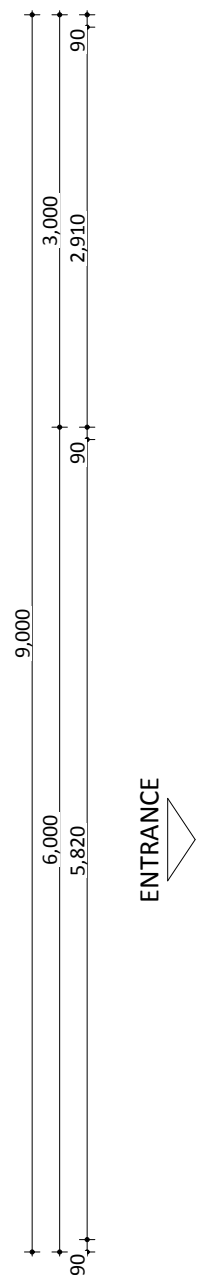

ELEVATION 02

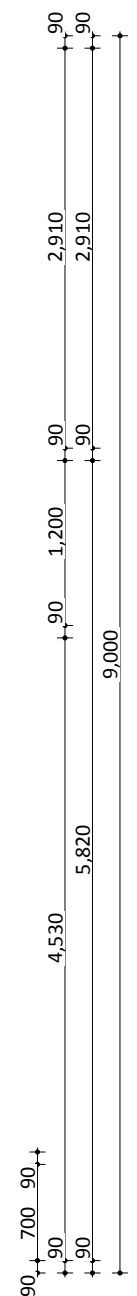

ELEVATION 04

