

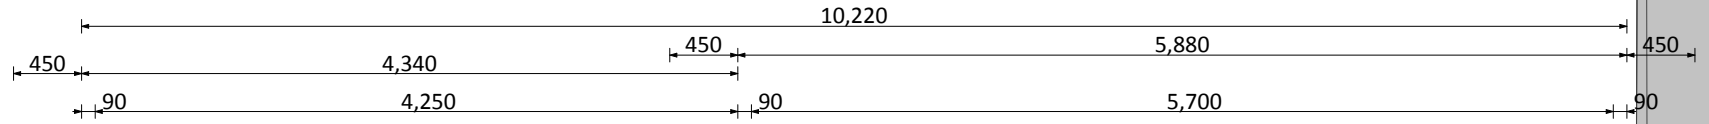


ELEVATION 01 ▽

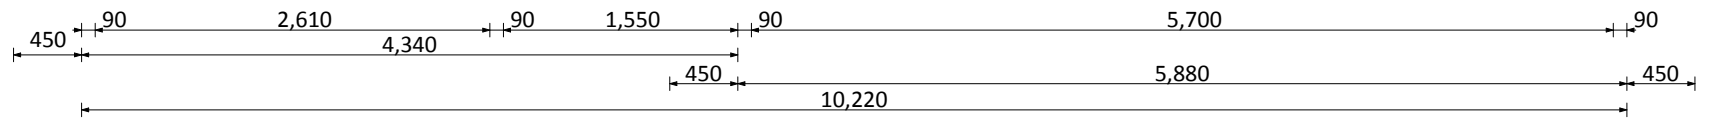


EXISTING DECK

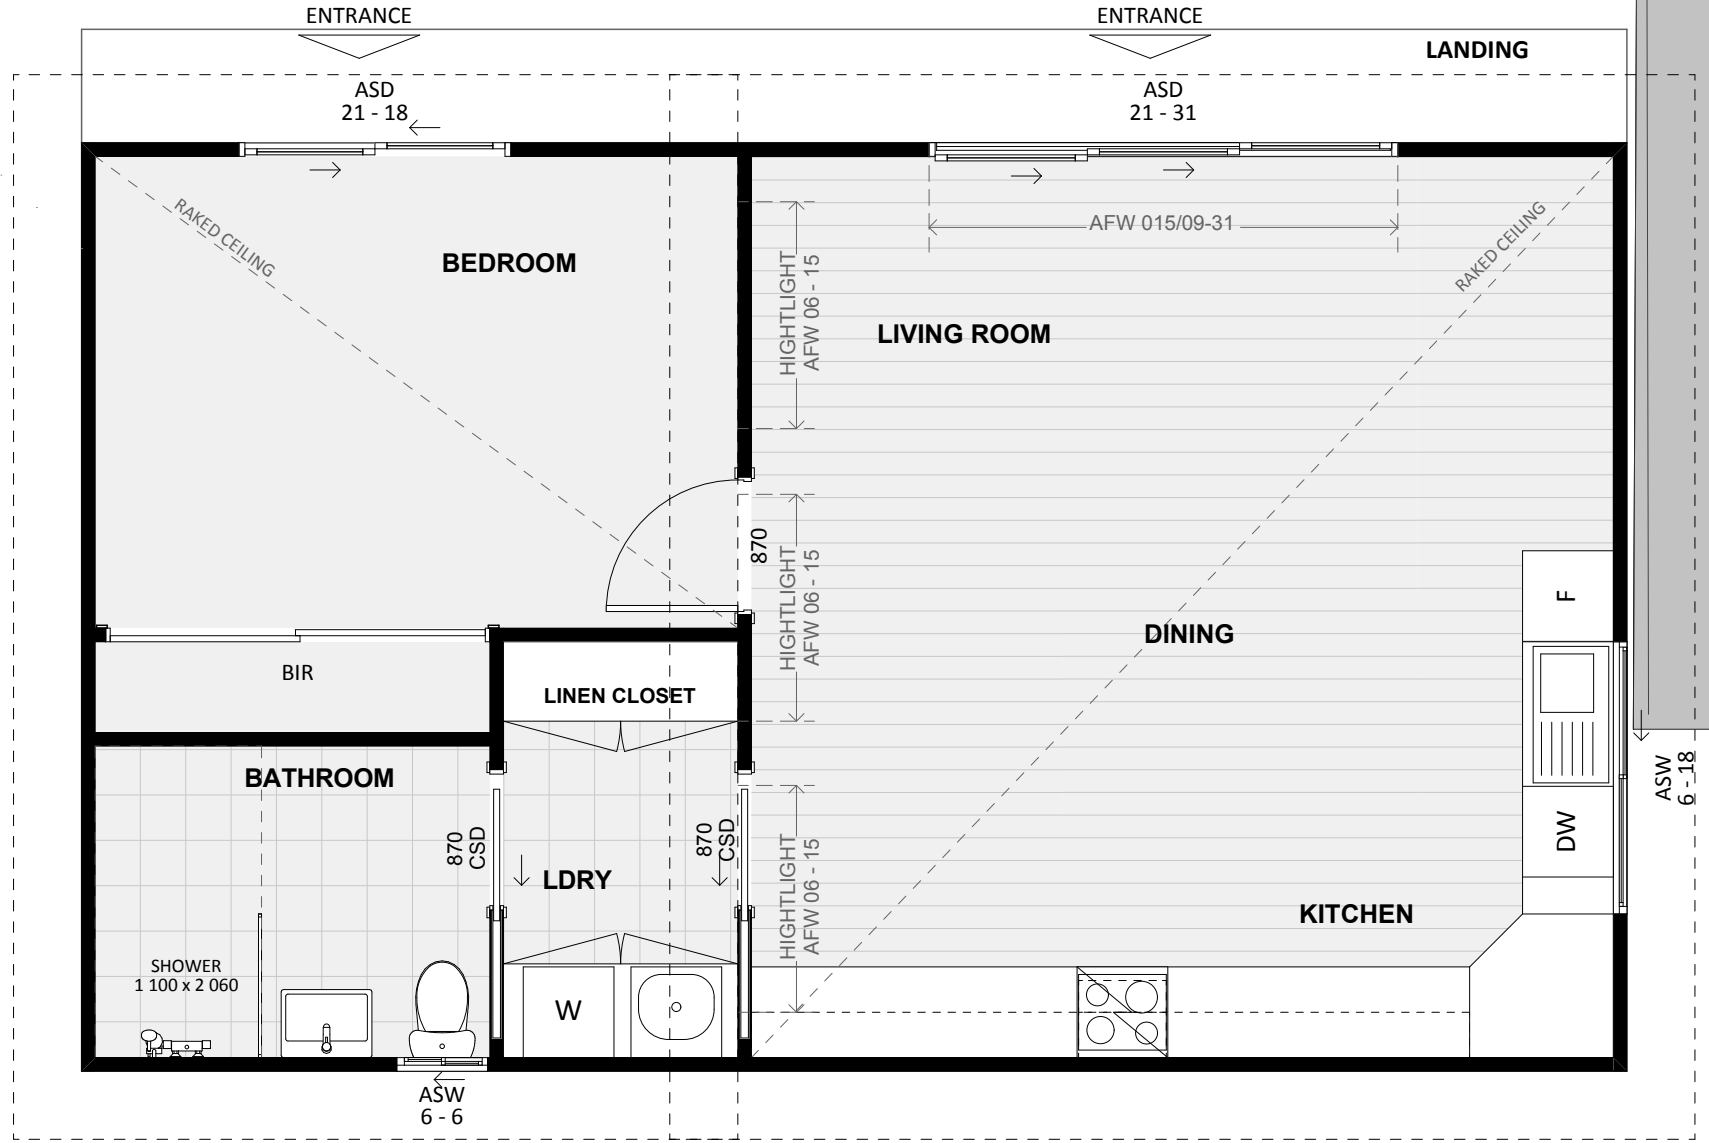

ELEVATION 04 △

ELEVATION 03 ▽

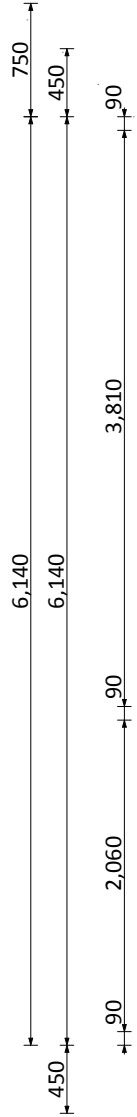

△ ELEVATION 02

