




EAST ELEV.

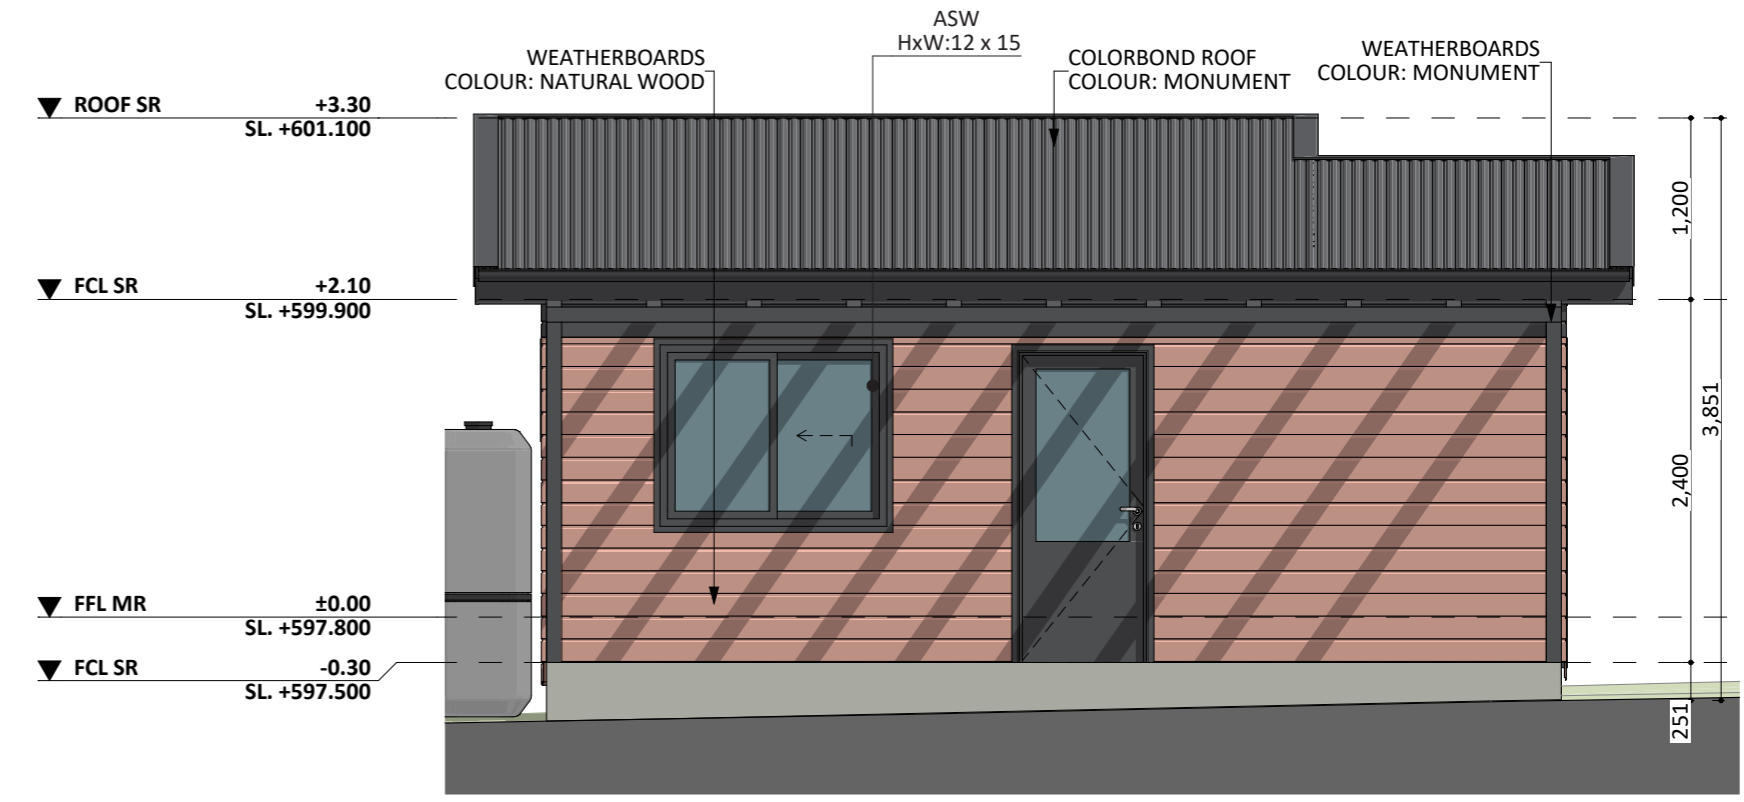

SOUTH ELEV.

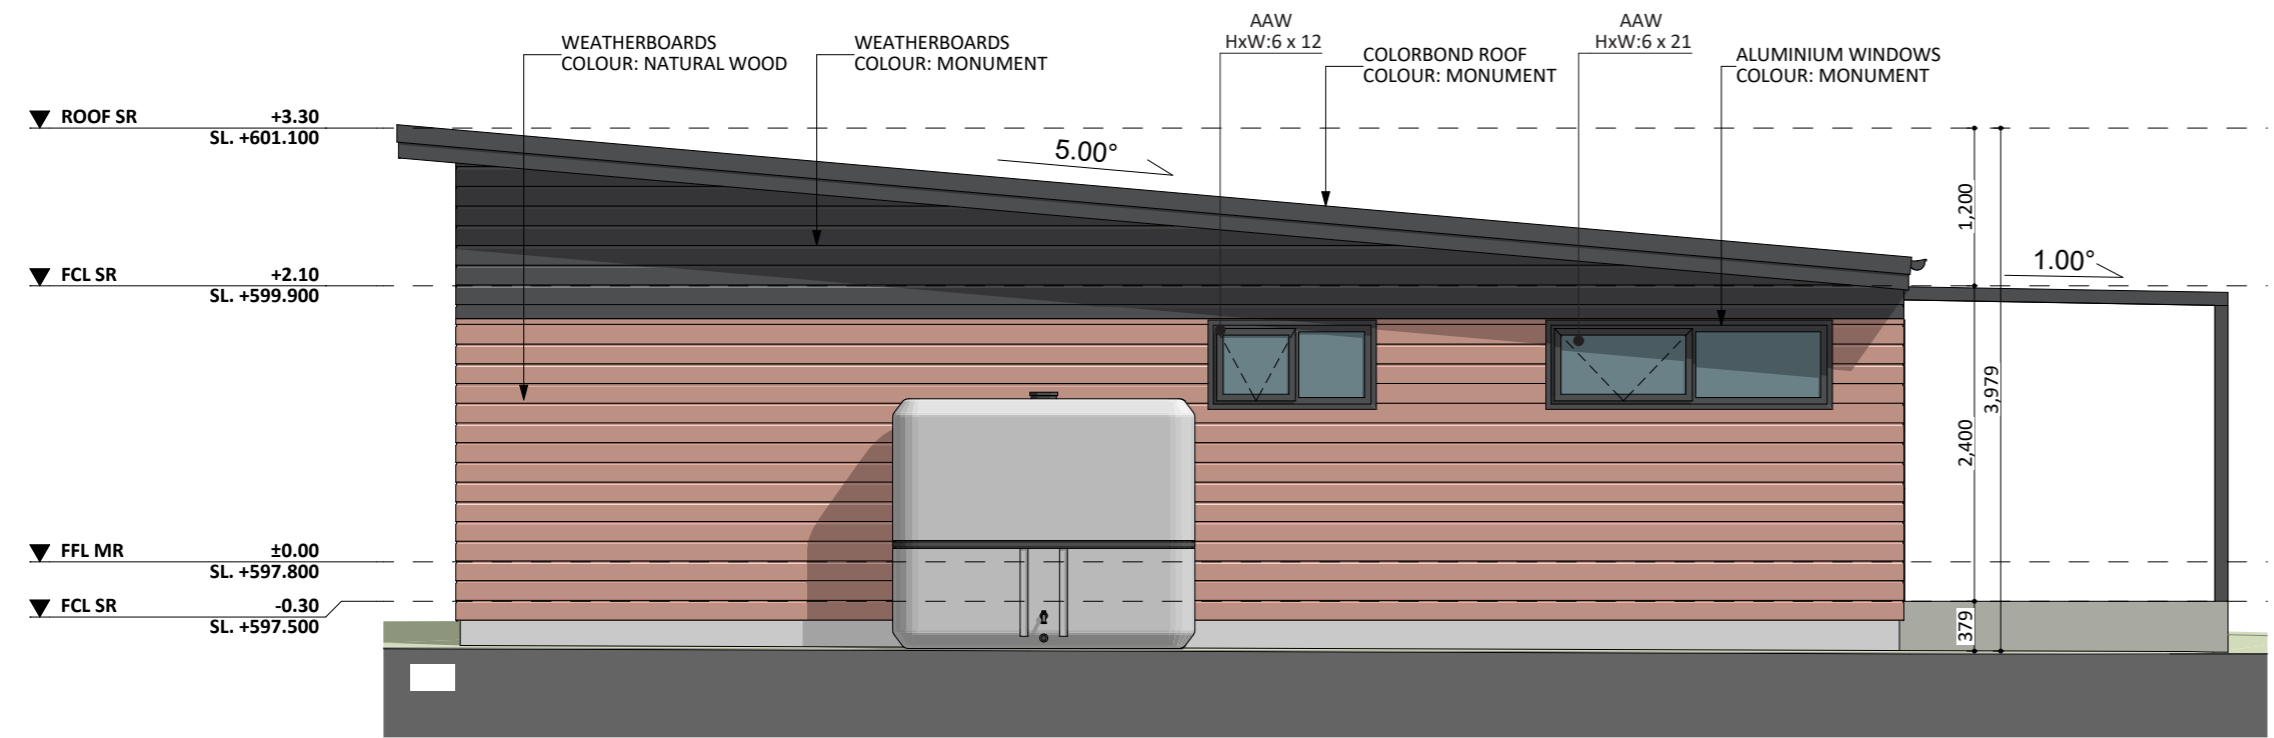

WEST ELEV.

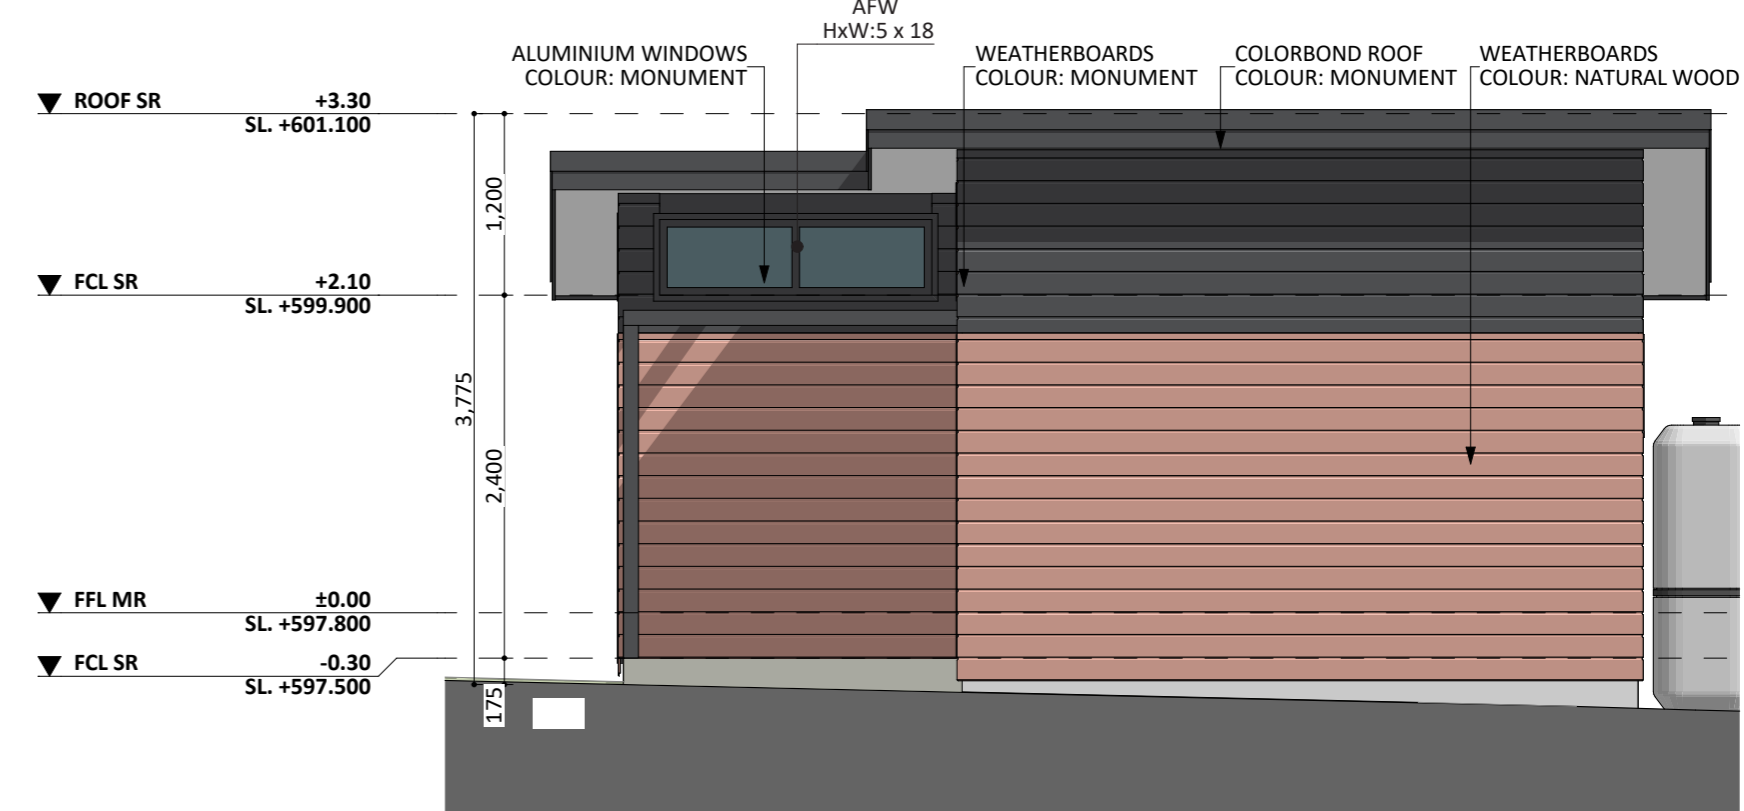

NORTH ELEV.