



NOTE:
 - Source: Survey
 - Date of Surveyor visit: 09/08/2019
 - For Solar Envelope and Building Envelope, see drawing: "SOLAR AND BUILDING ENVELOPE"


E1 NORTH ELEV. - MR. 1:55

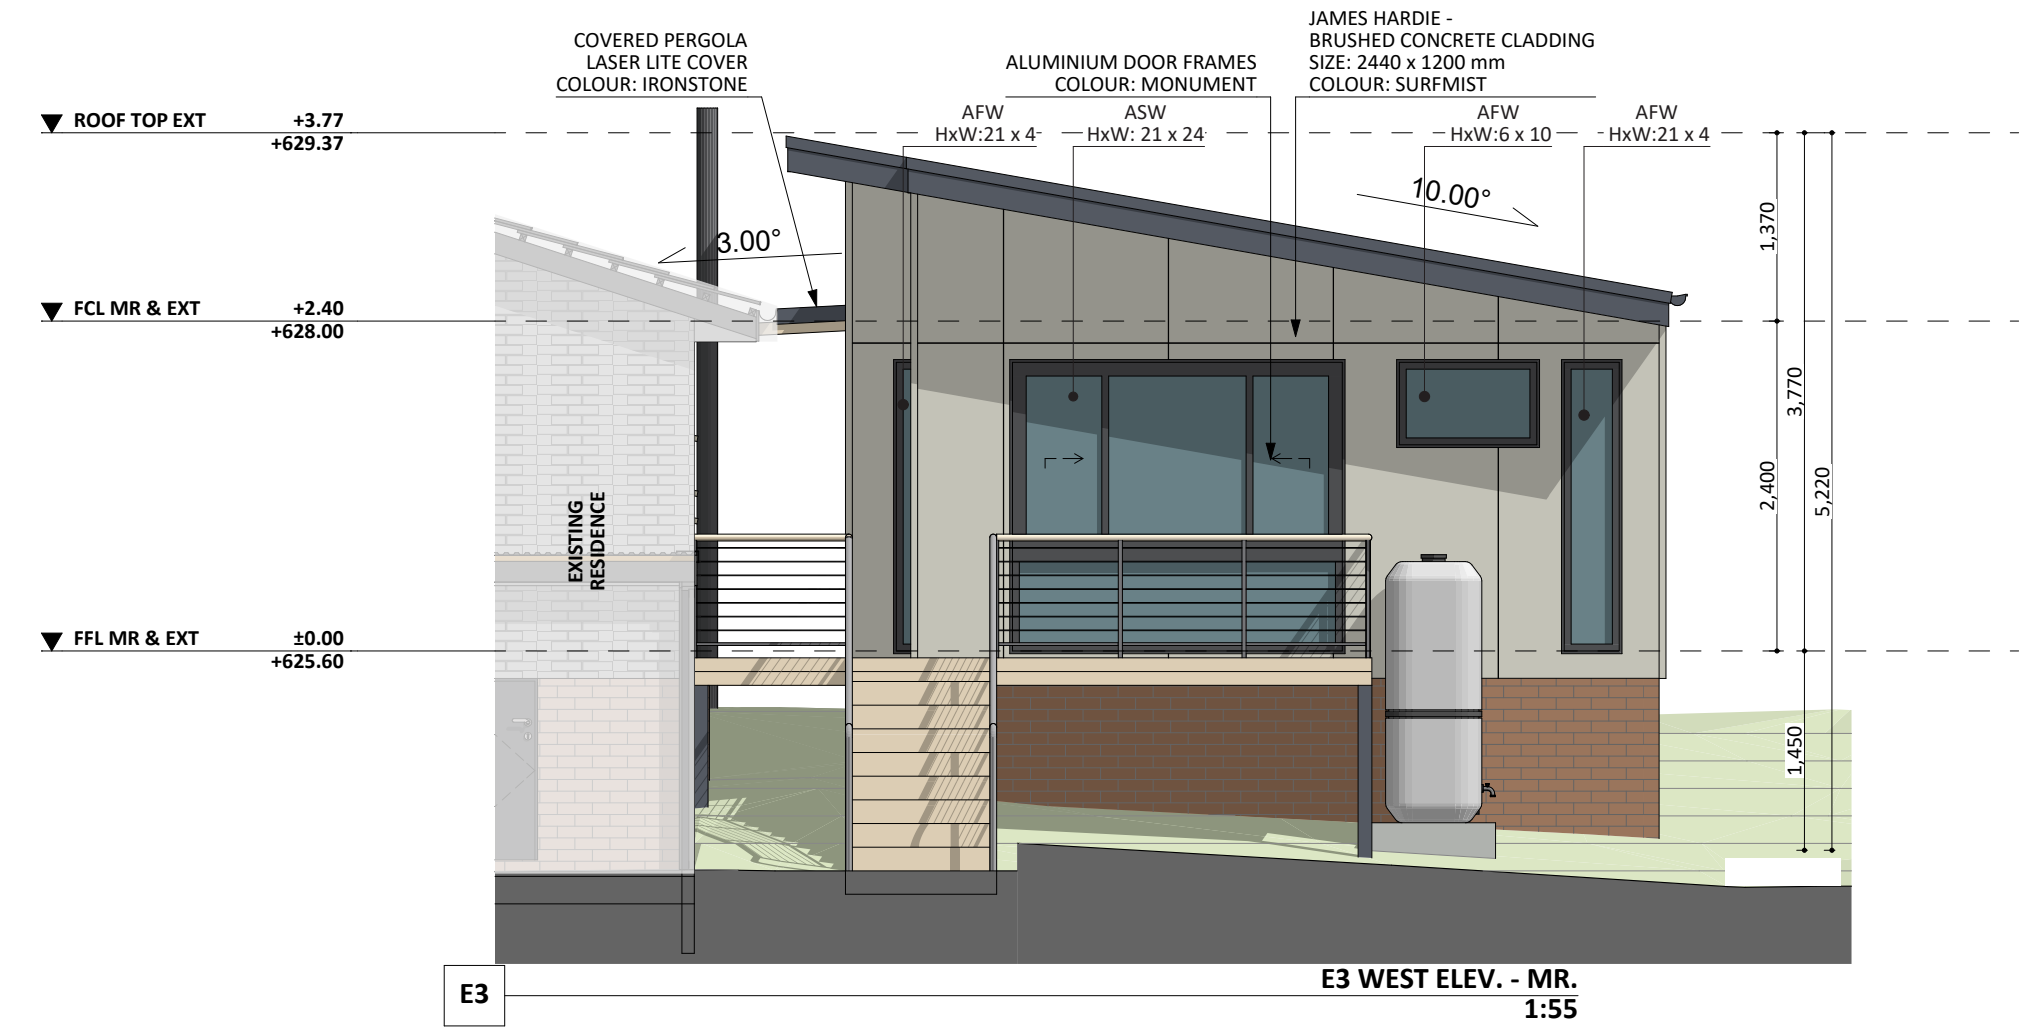

E3 WEST ELEV. - MR. 1:55

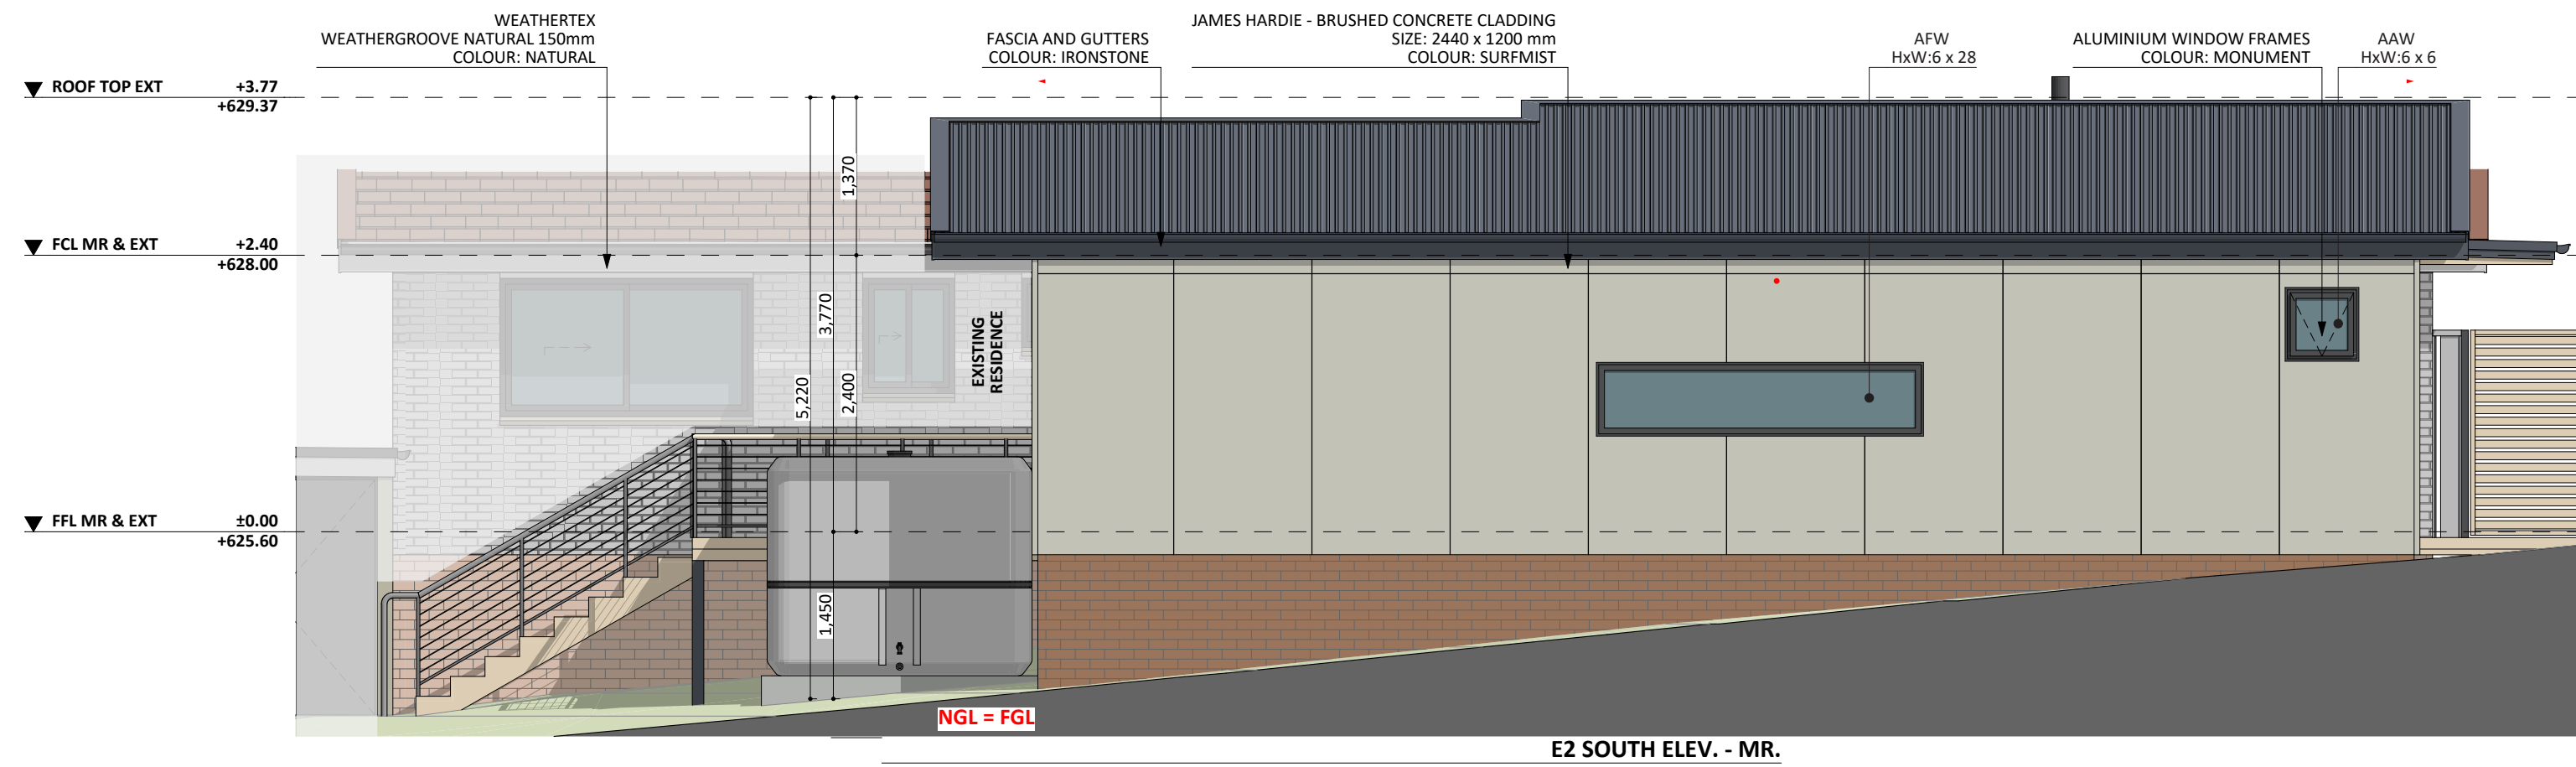

E2 SOUTH ELEV. - MR. 1:55

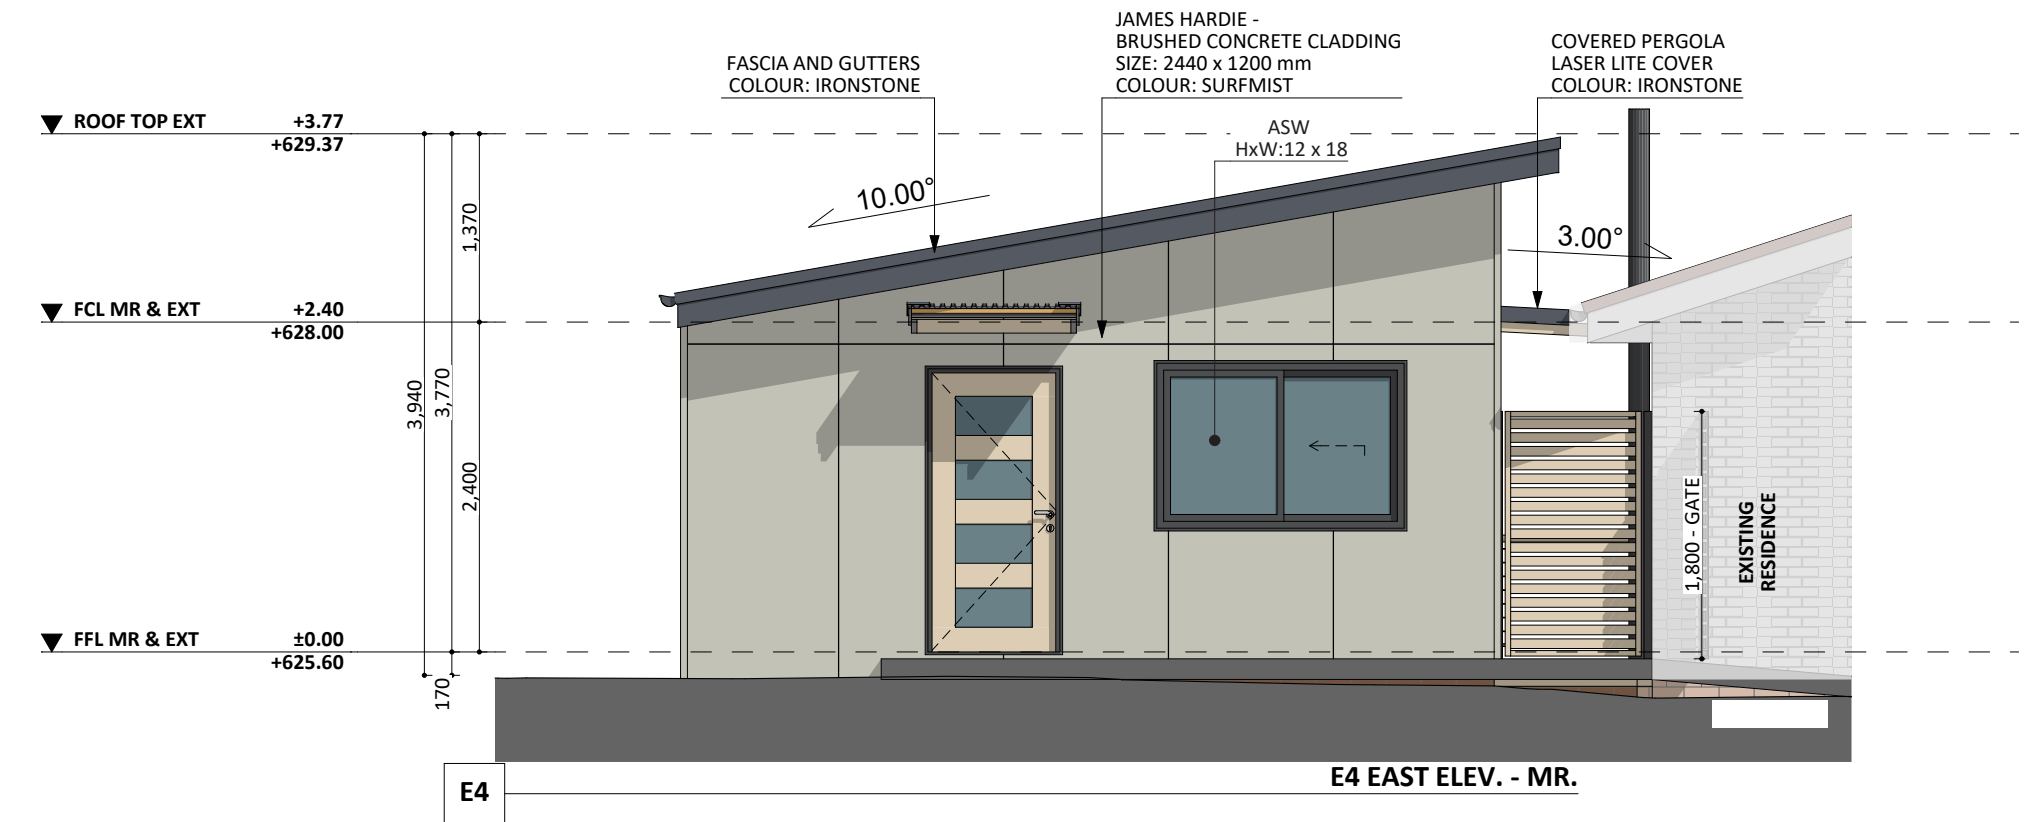

E4 EAST ELEV. - MR. 1:55