


ELEVATION 01

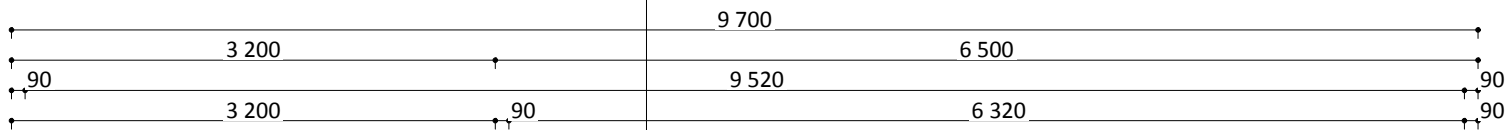

OPEN PARKING





ENTRANCE

ENTRANCE

ASD 21 - 18


ASW 11 - 15

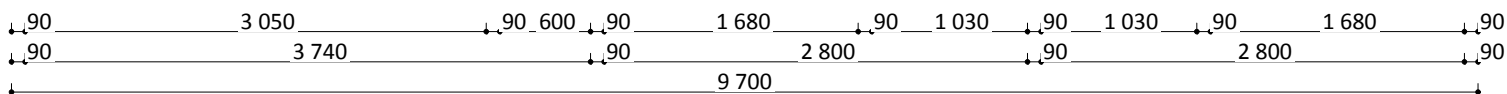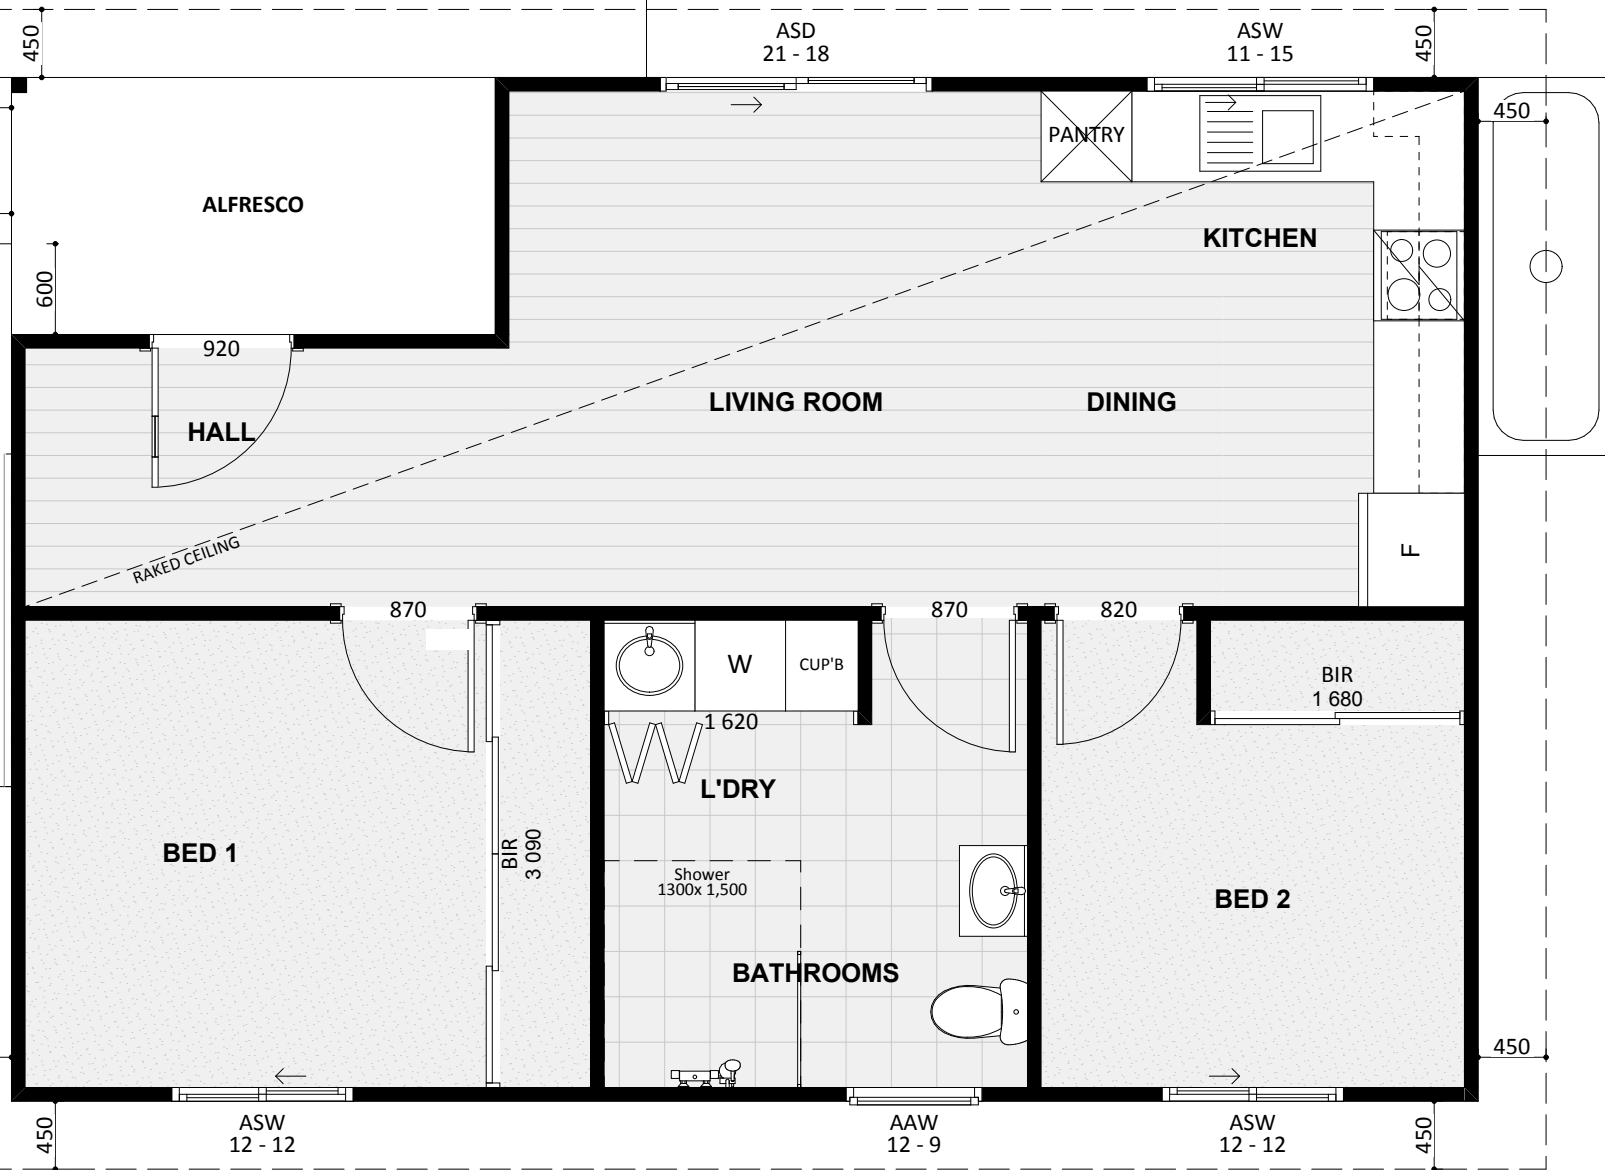


ELEVATION 03



ELEVATION 02

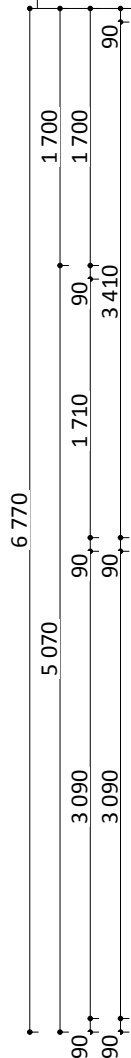

PAVED PATH TO CLOTHESLINE
WALL MOUNTED FOLD OUT CLOTHESLINE

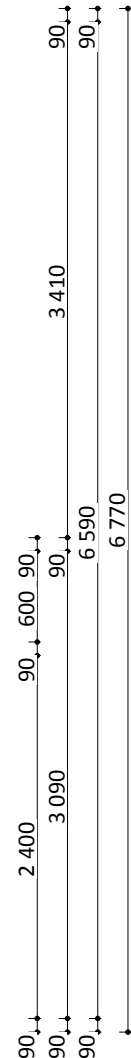

ELEVATION 04

