



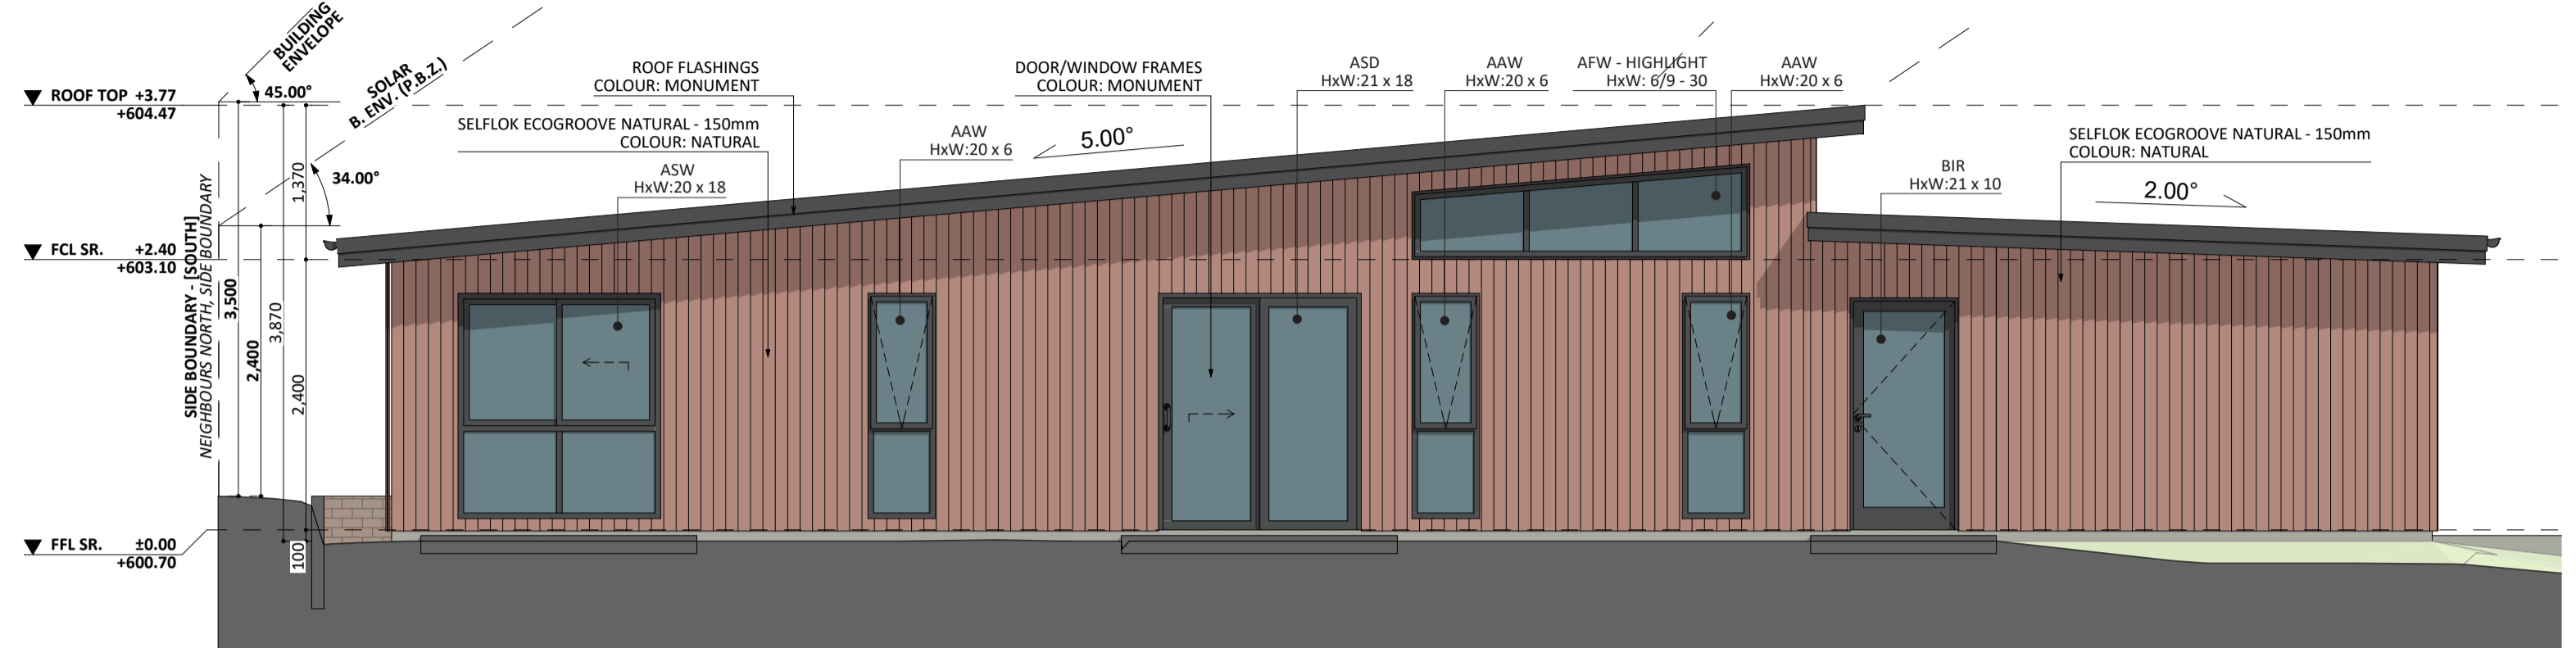


NORTH ELEV. - SR

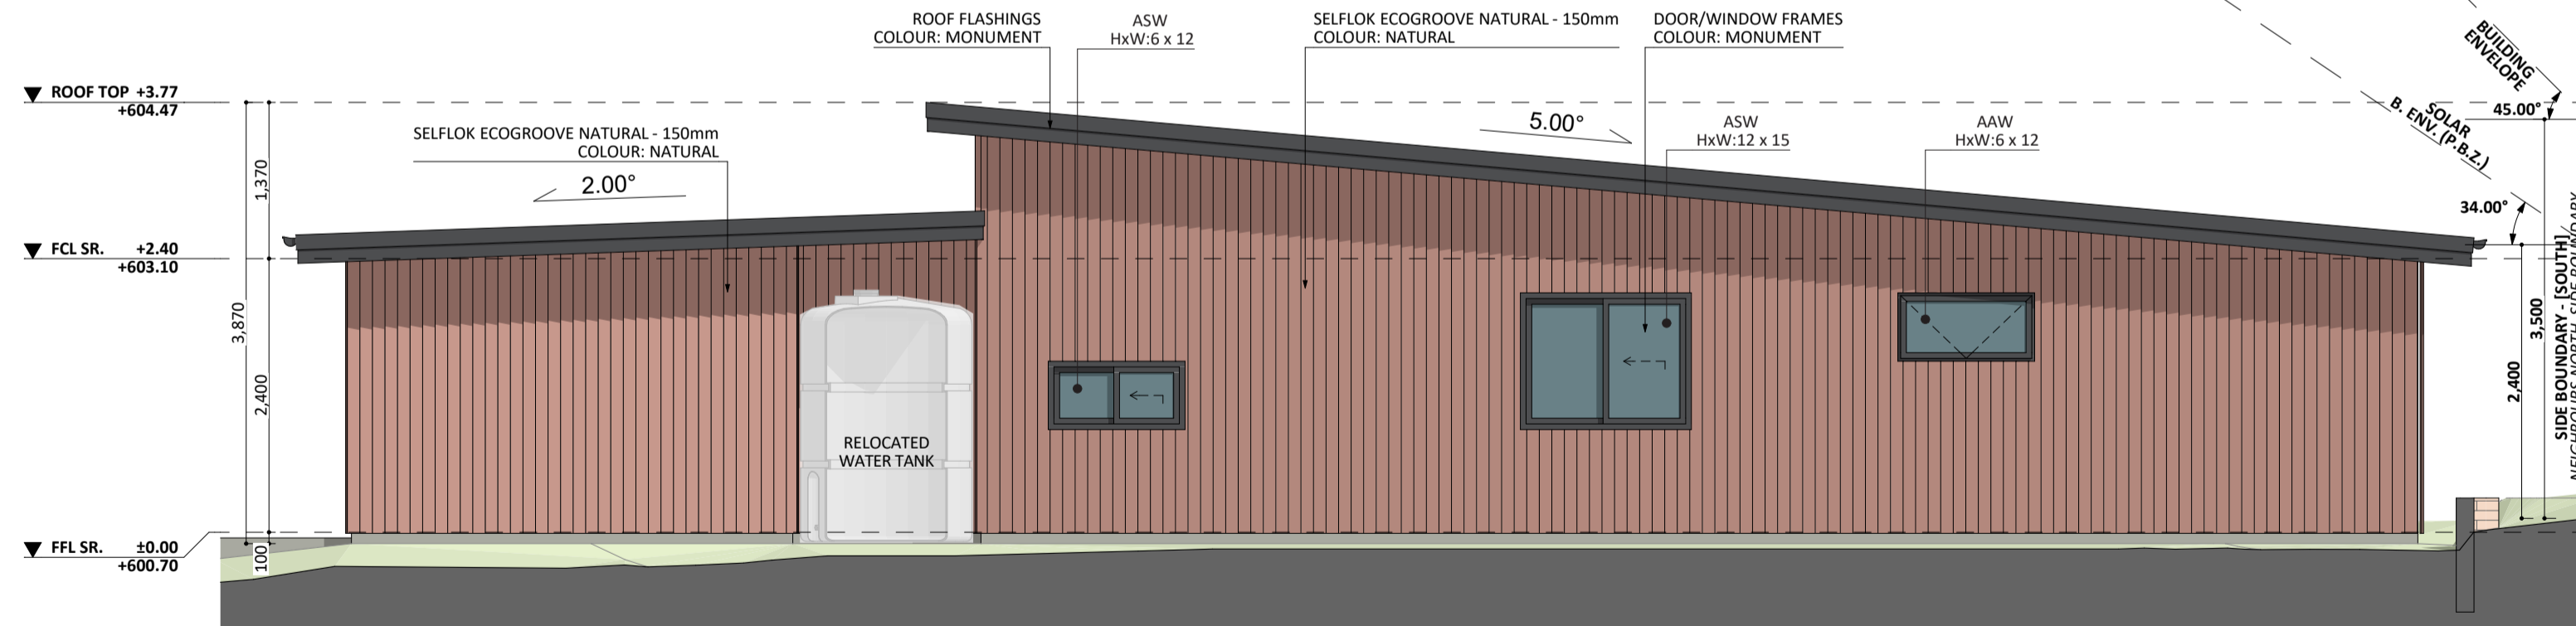

EAST ELEV. - SR



WEST ELEV. - SR

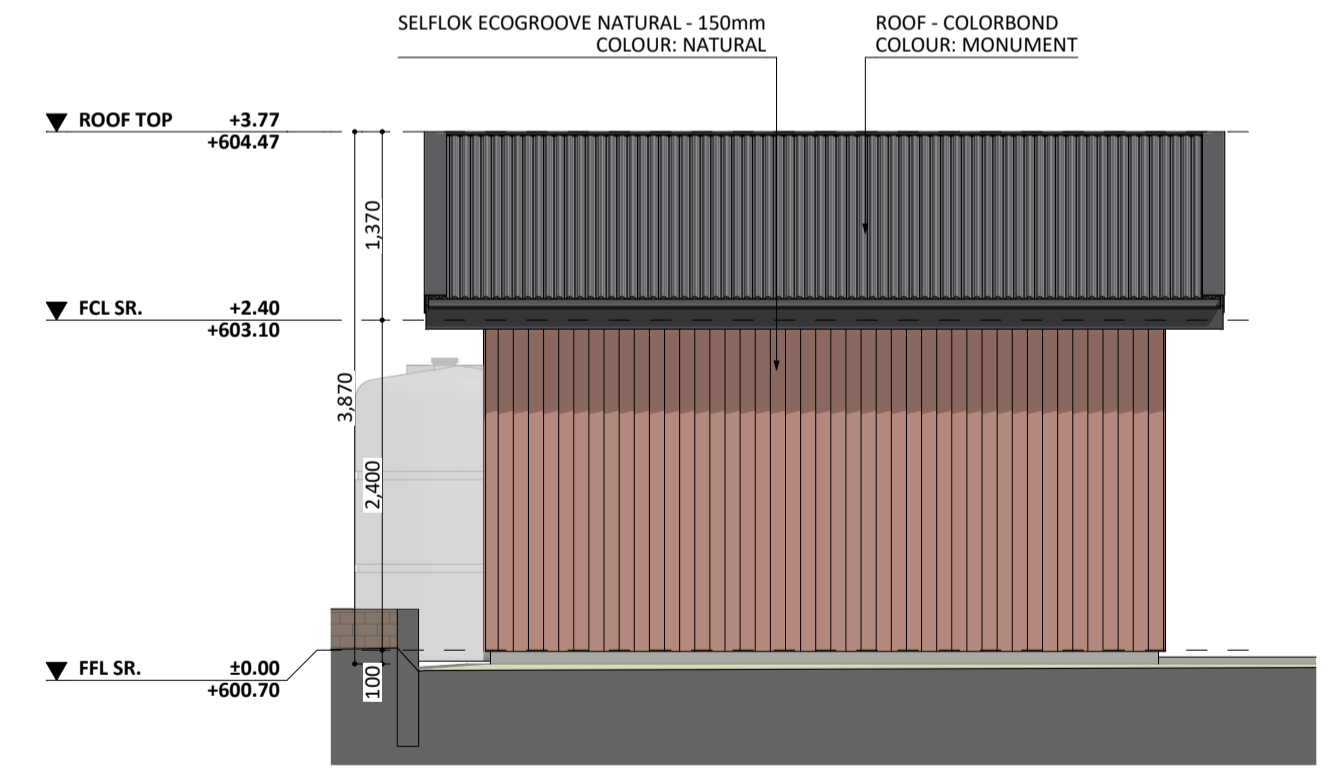

SOUTH ELEV. - SR