




NORTH-WEST ELEVATION

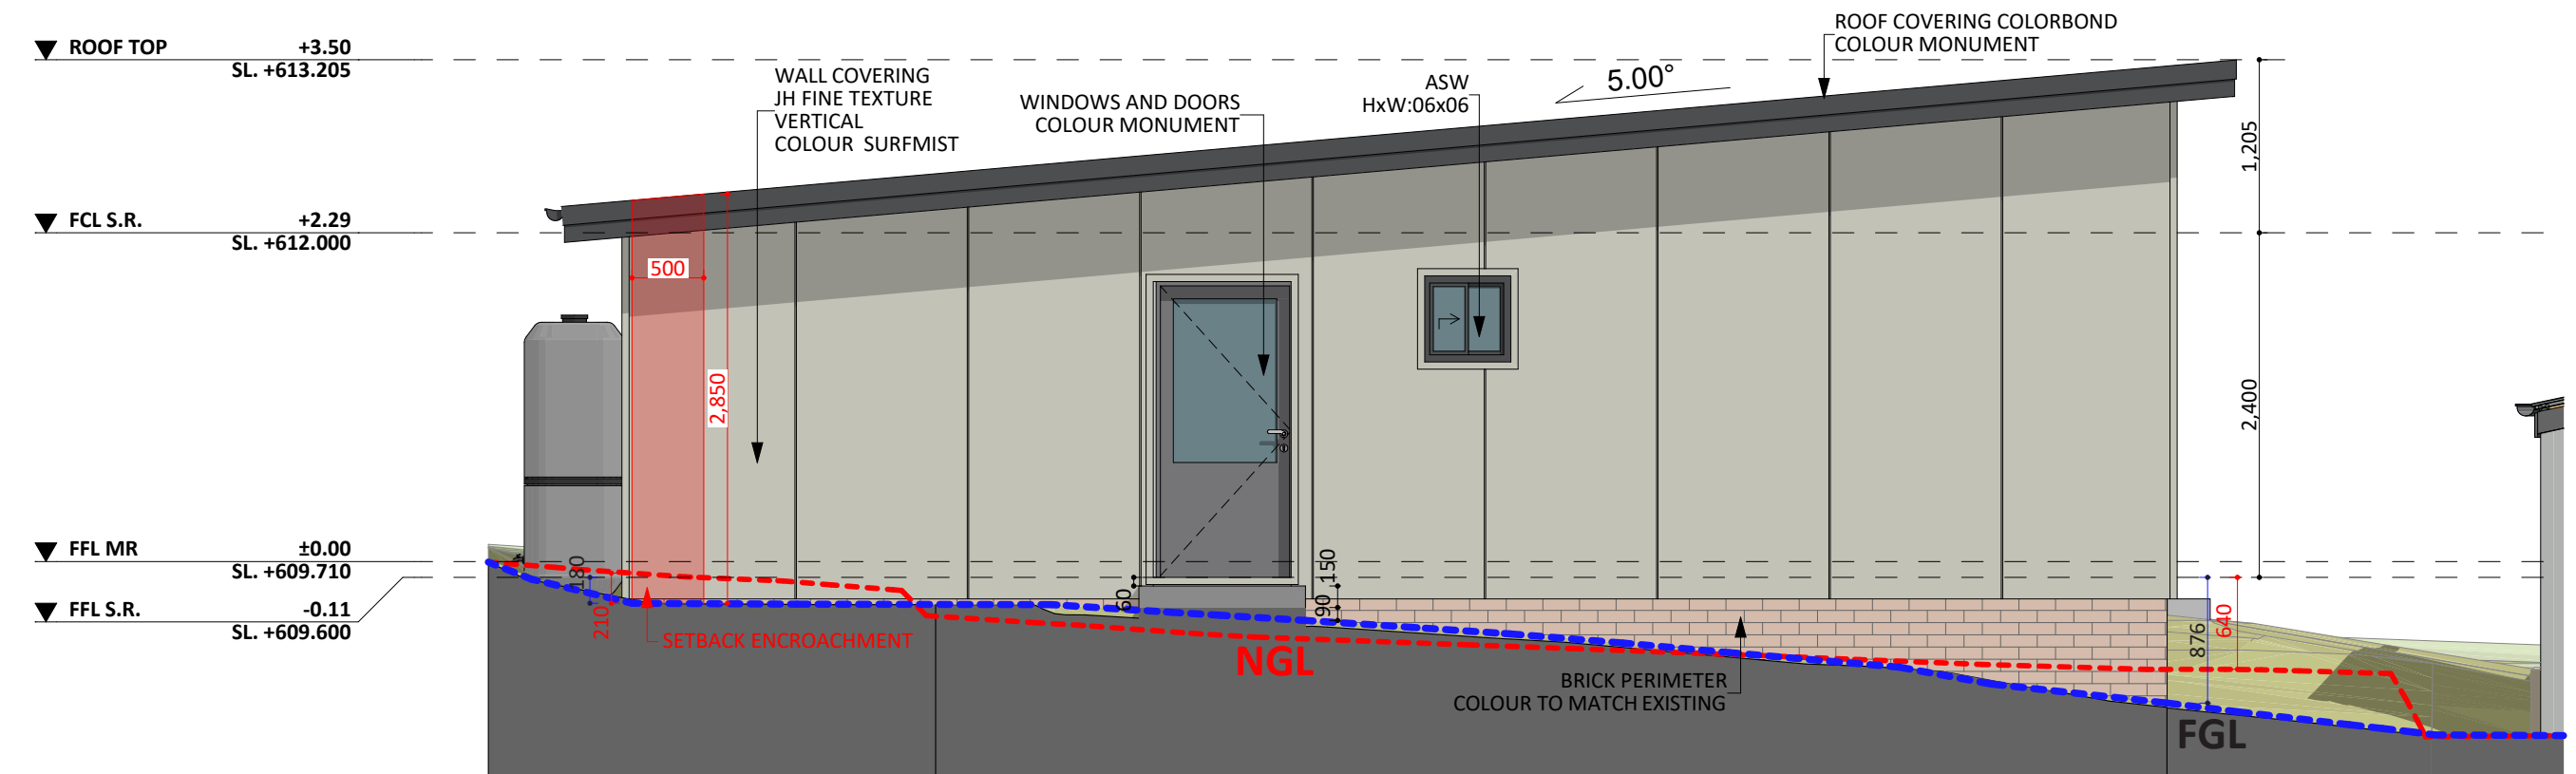

SOUTH - EAST ELEVATION

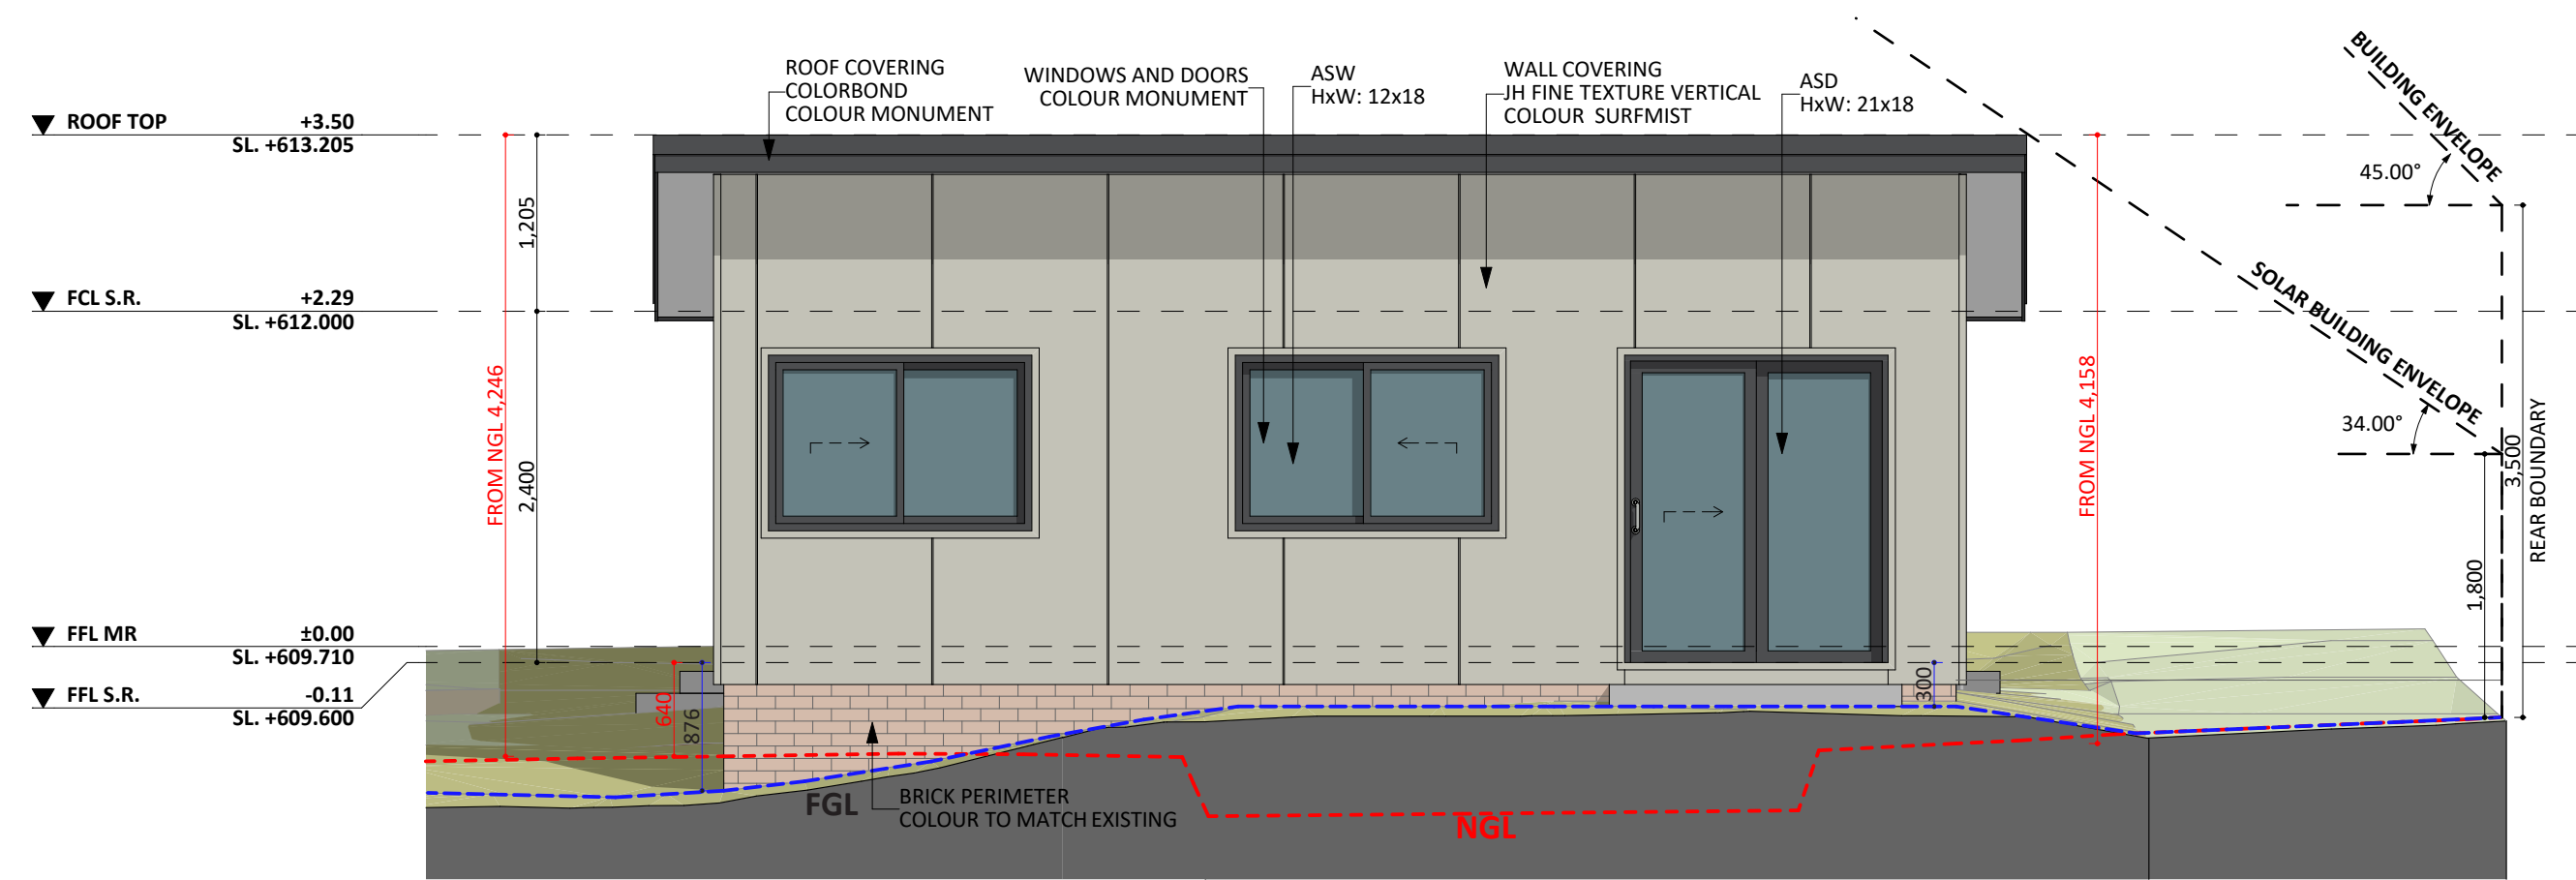

NORTH - EAST ELEVATION

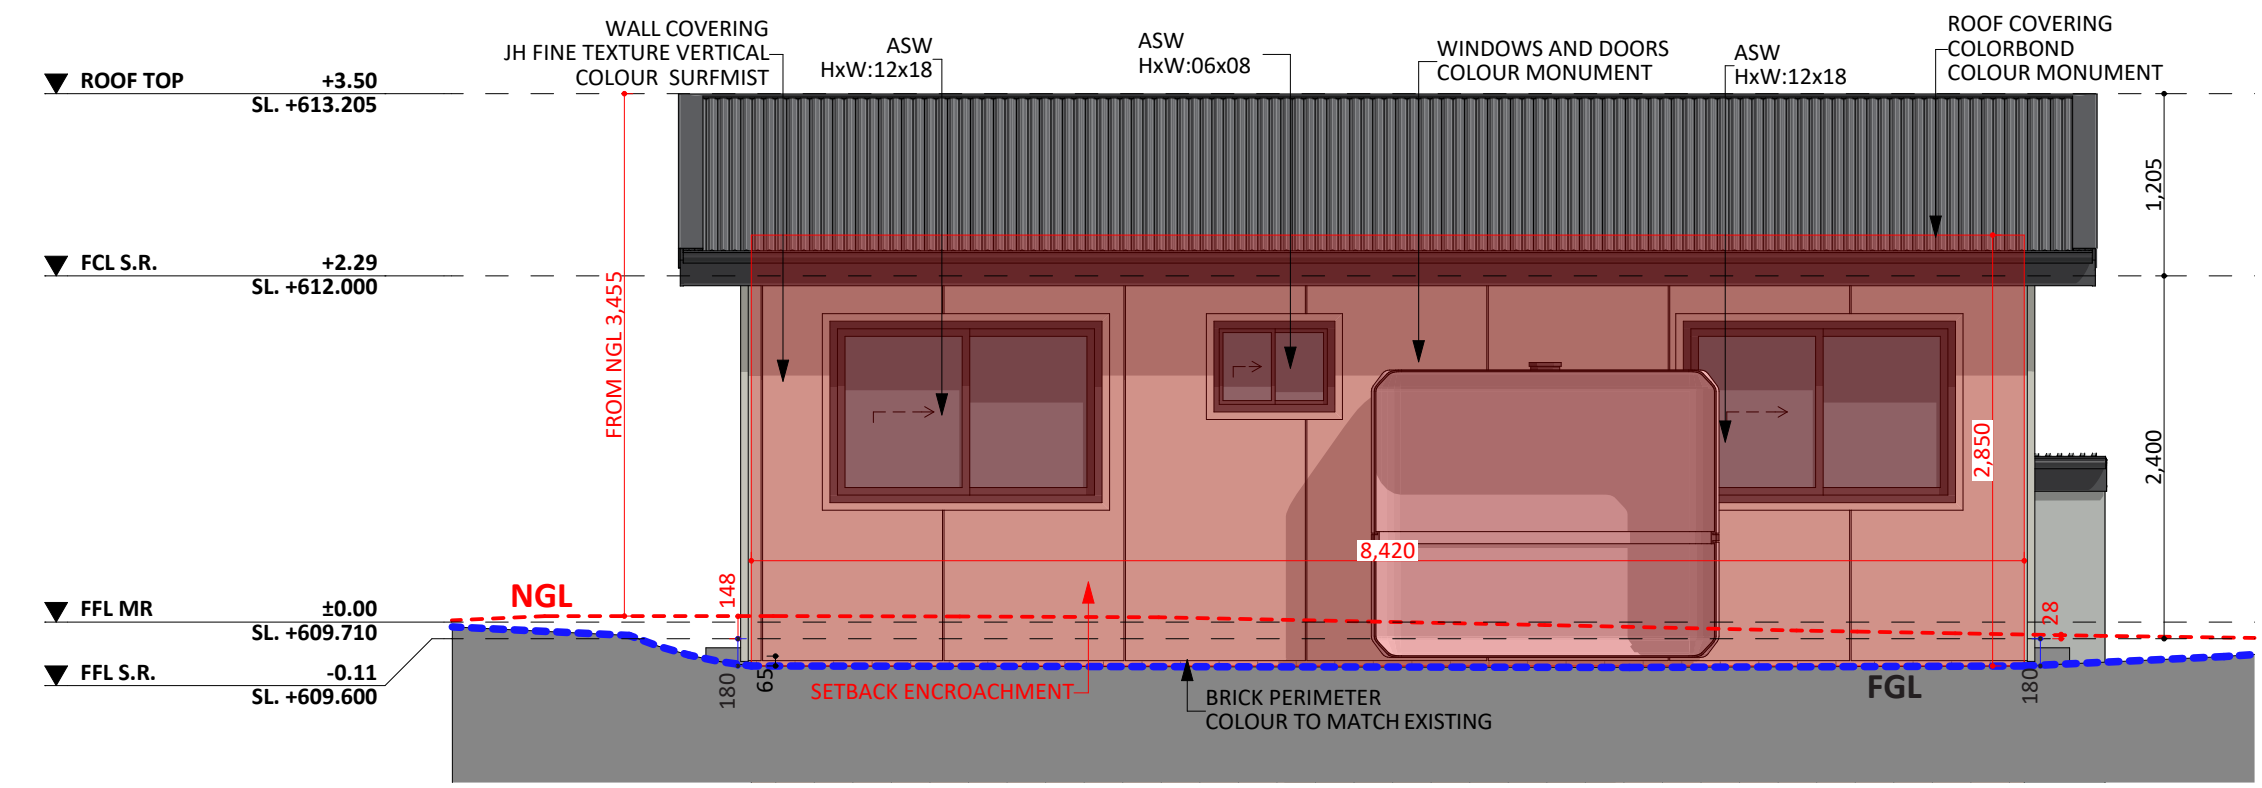

SOUTH - WEST ELEVATION