


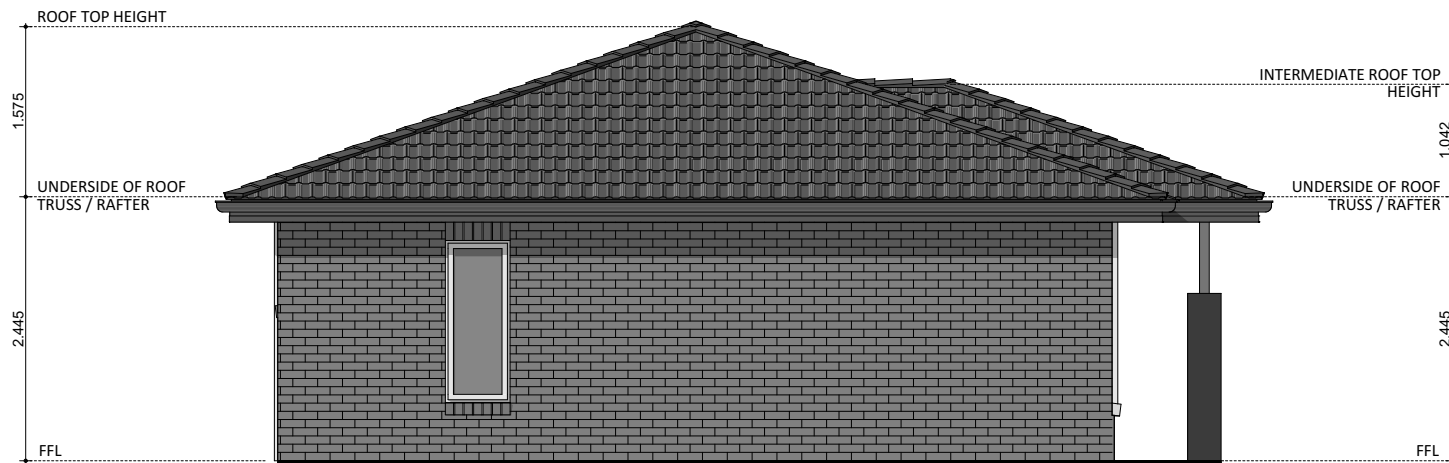


ELEVATION 01




ELEVATION 03



ELEVATION 02

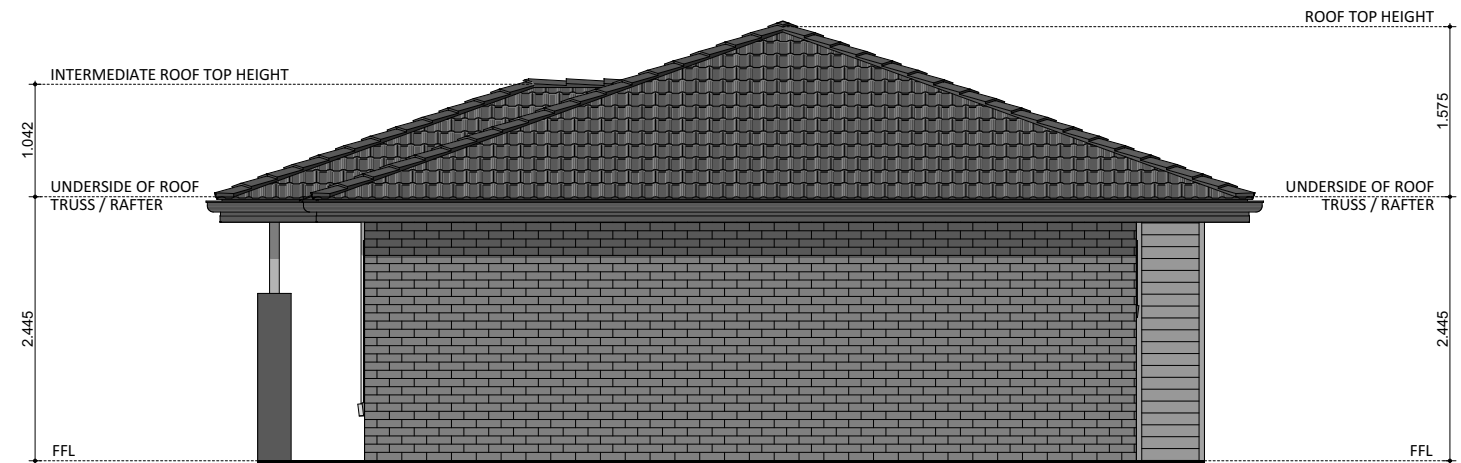


ELEVATION 04

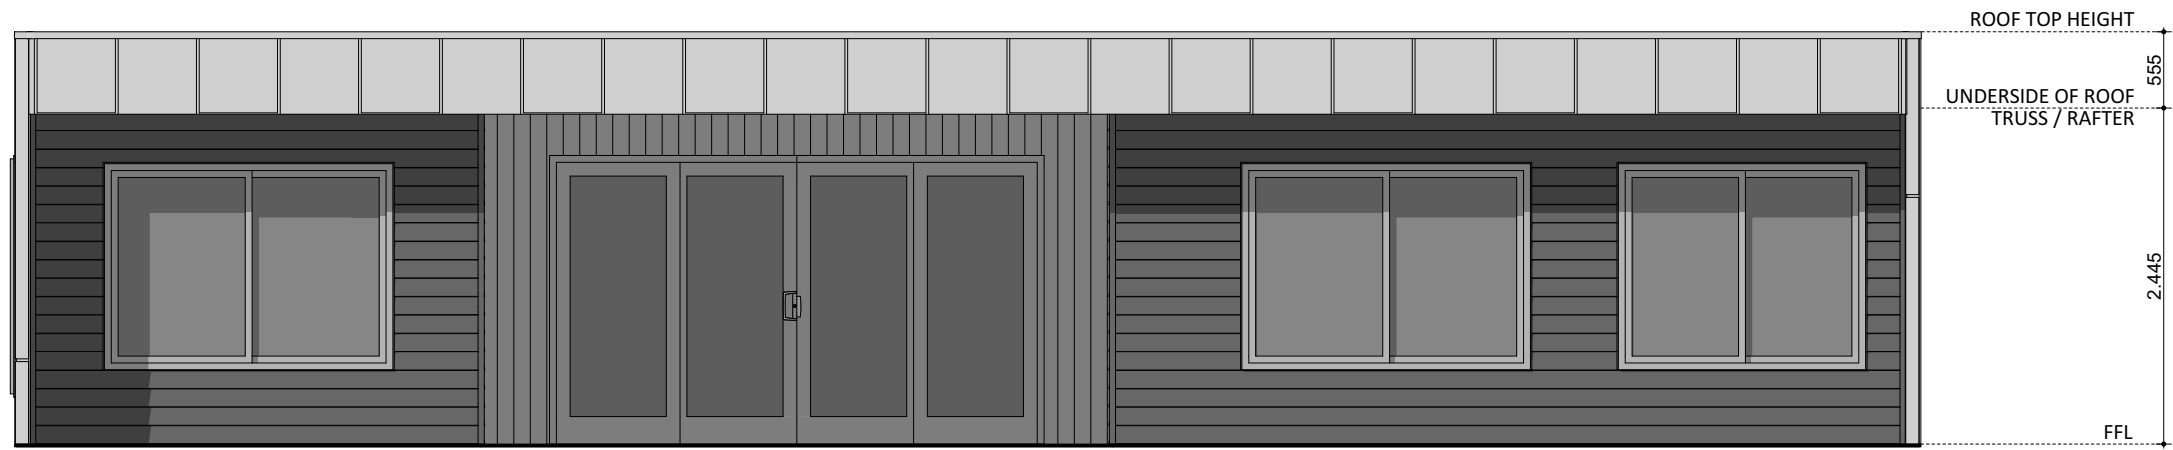


ELEVATION 01



ELEVATION 03

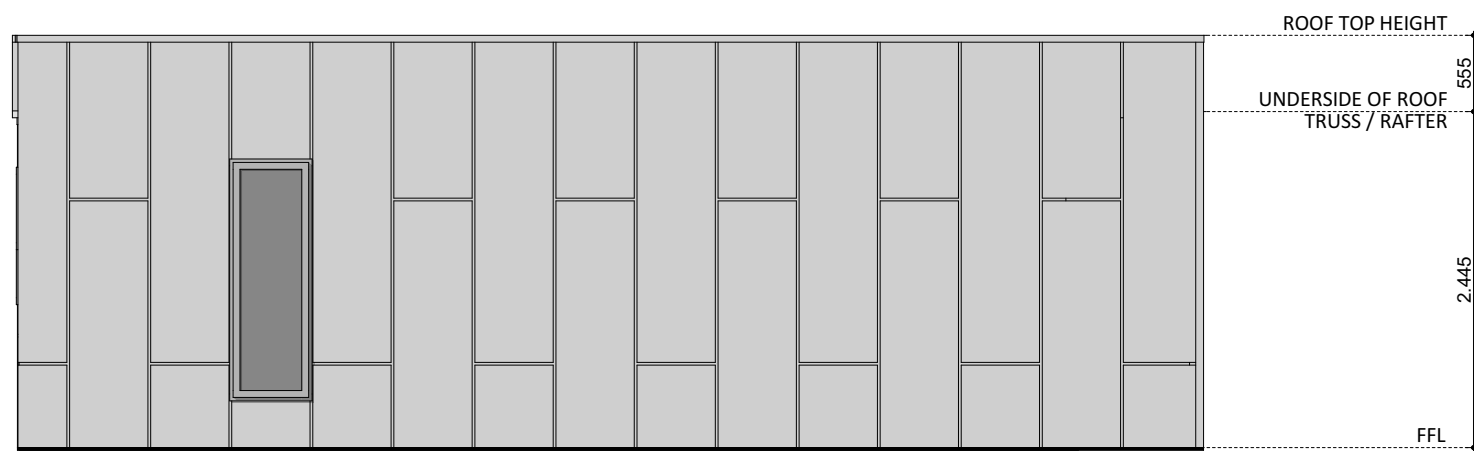

ELEVATION 02

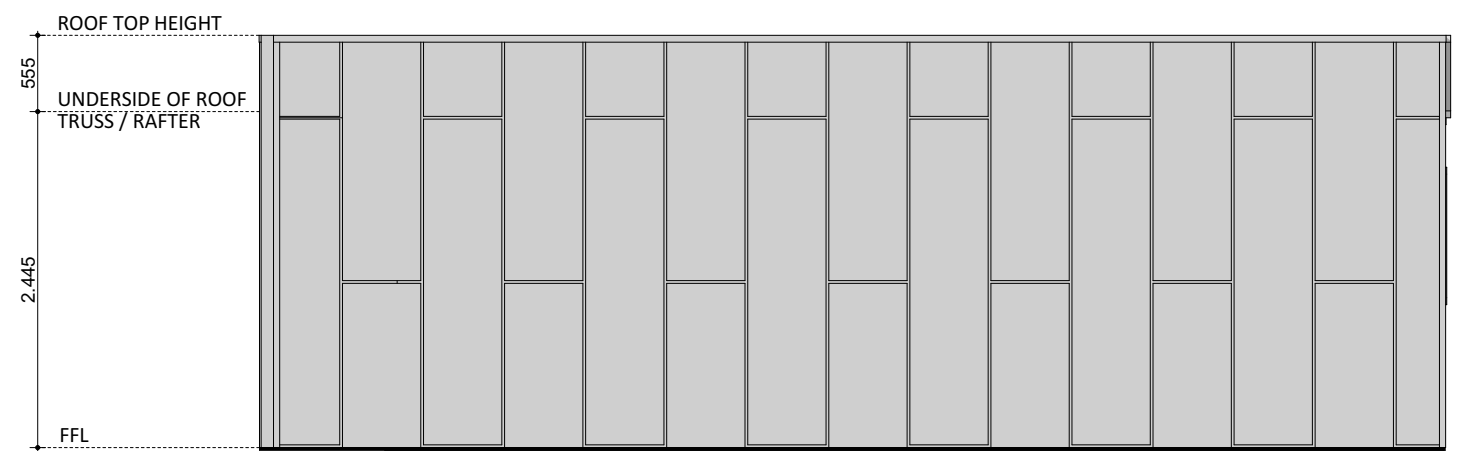

ELEVATION 04