



ELEVATION 01

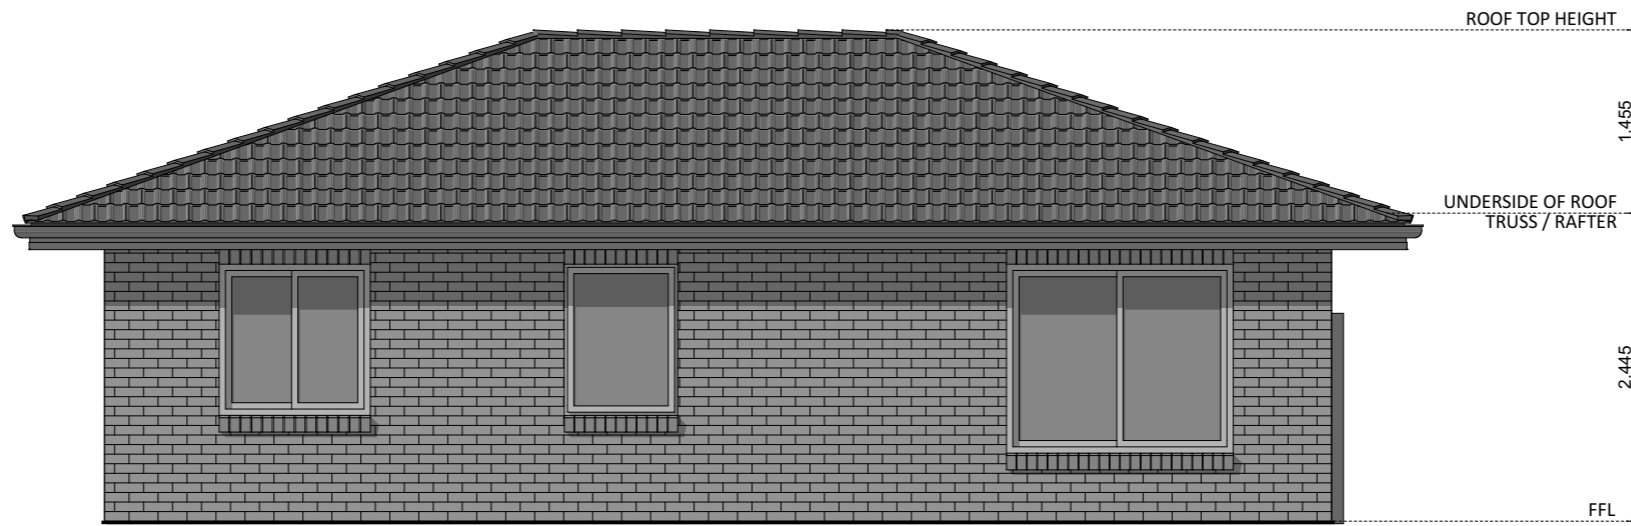


ELEVATION 03

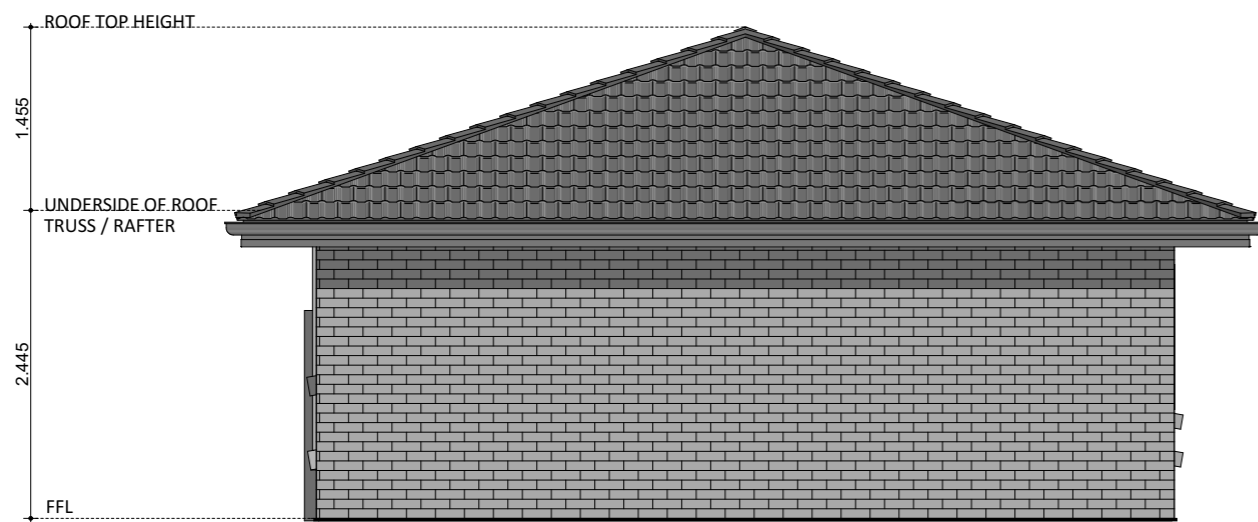


ELEVATION 02




ELEVATION 04

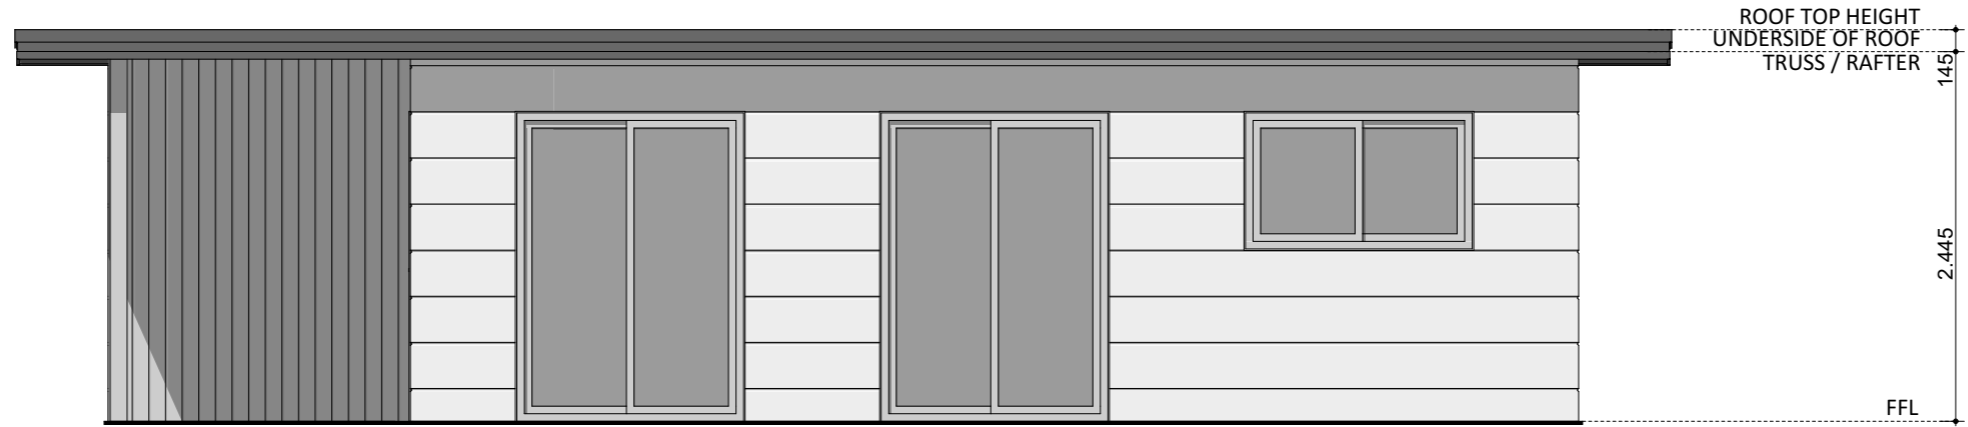

ELEVATION 01

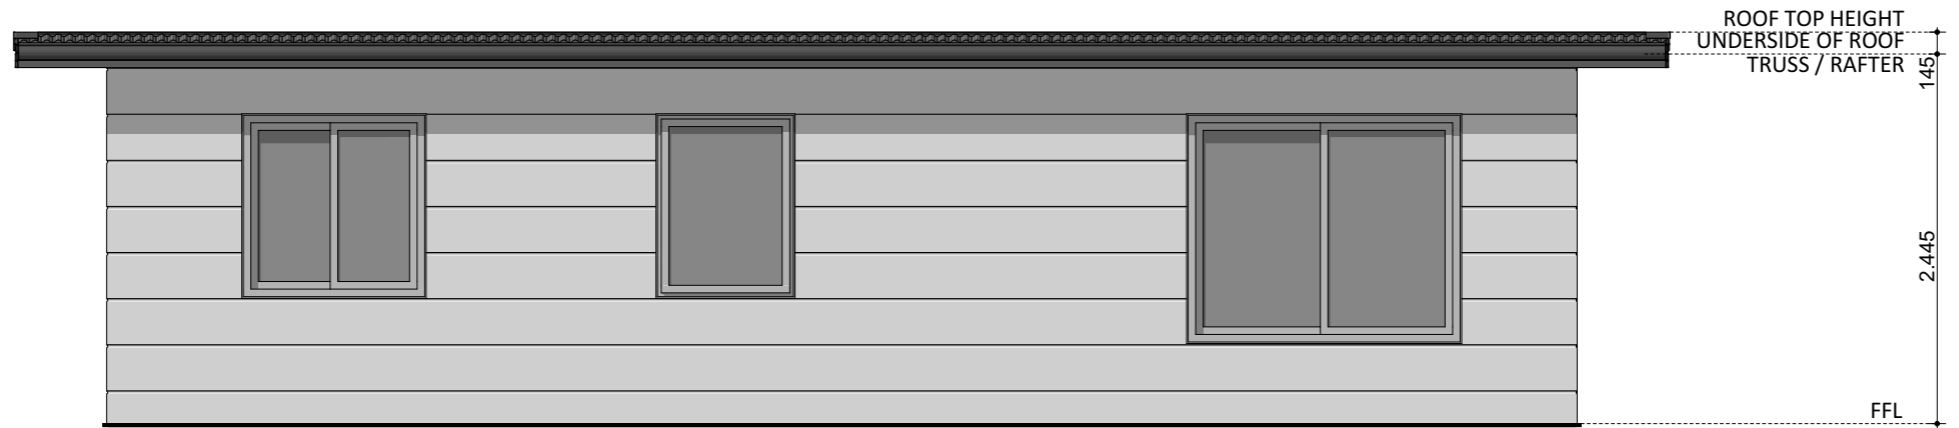

ELEVATION 03

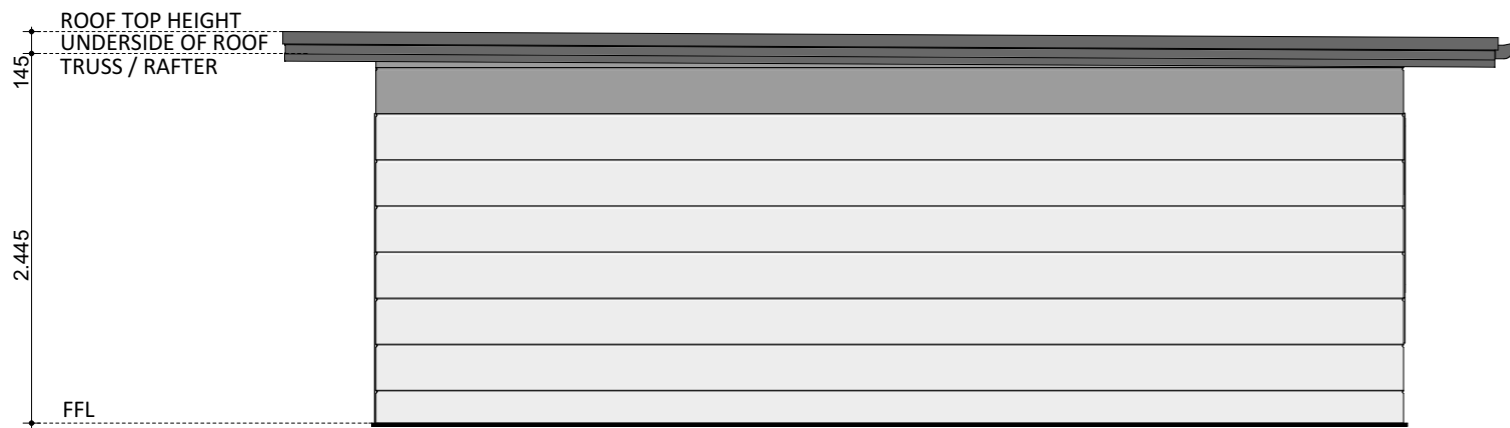

ELEVATION 02



ELEVATION 04